

**PROCORE®**



6309 Carpinteria Avenue  
Carpinteria, CA 93013

Procore HQ



| Revision | Date |
|----------|------|
|          |      |
|          |      |
|          |      |
|          |      |

Sheet Title

TITLE PAGE

Sheet Number

G - 1

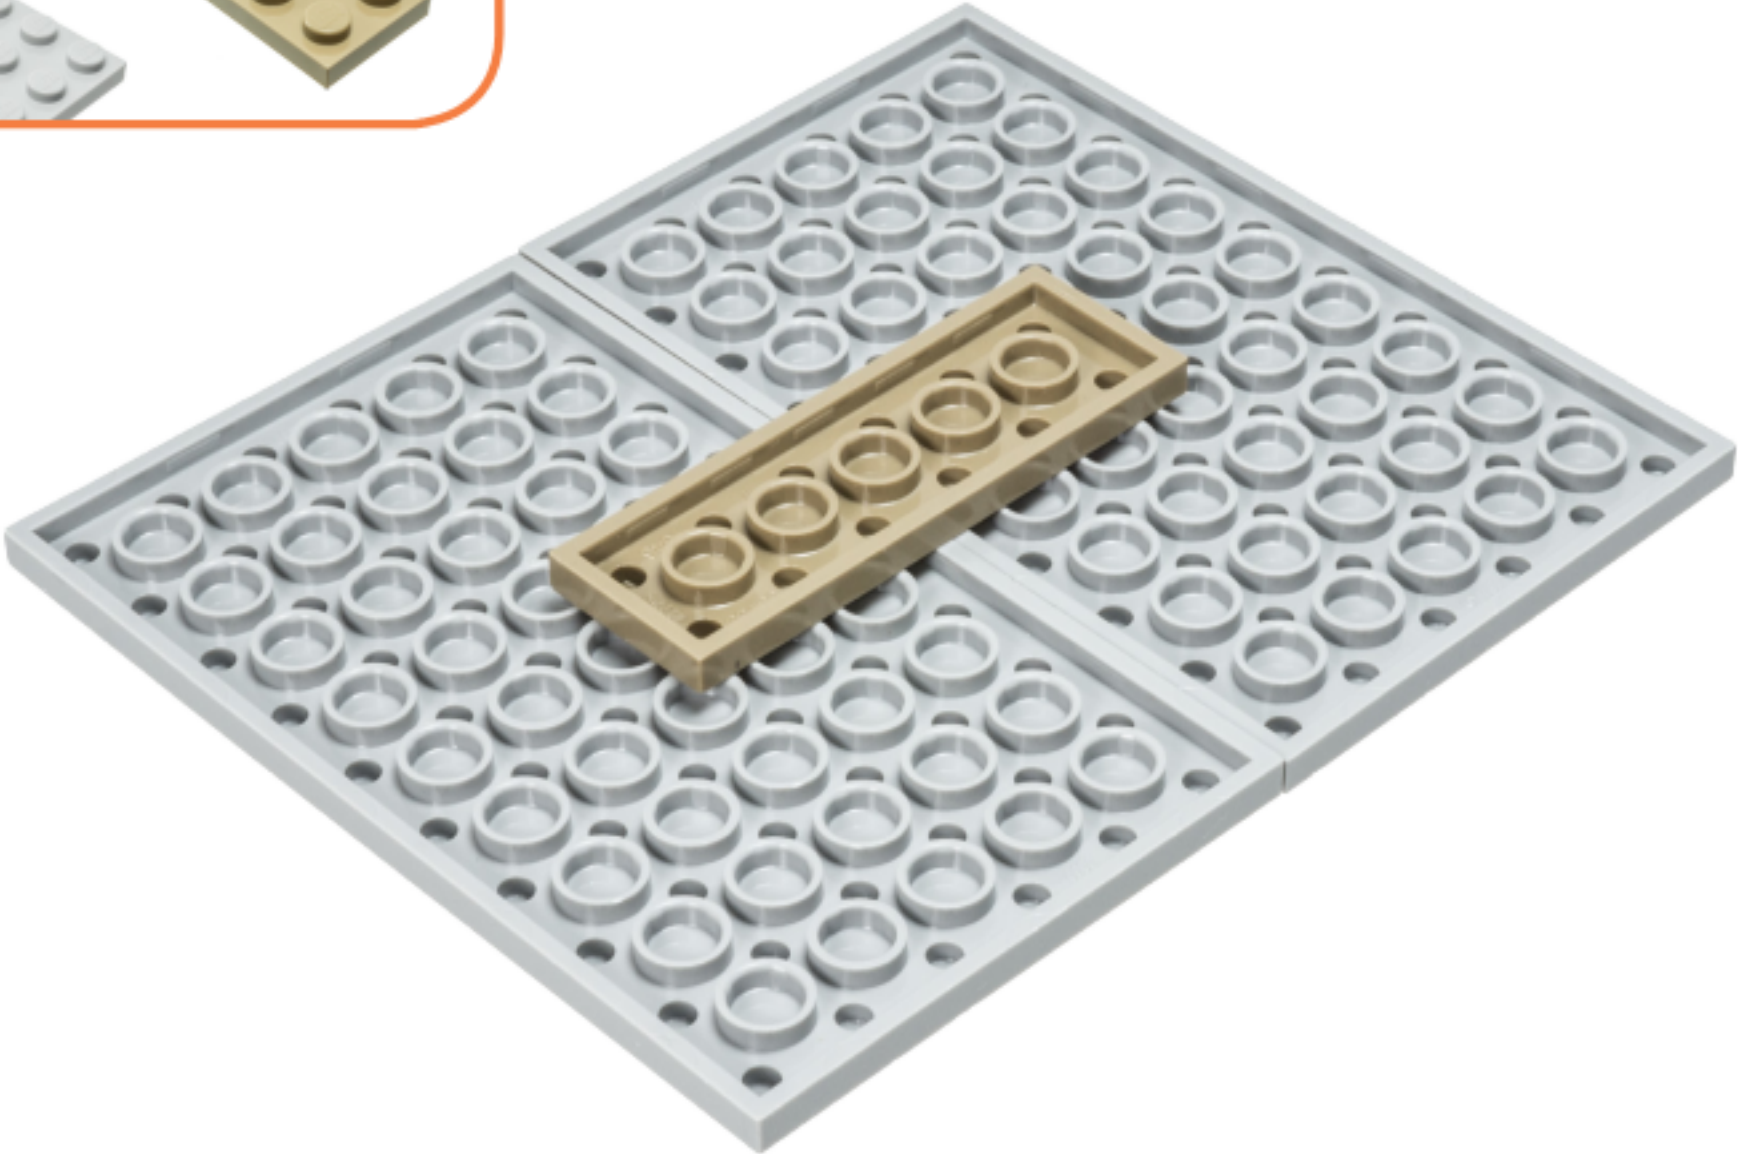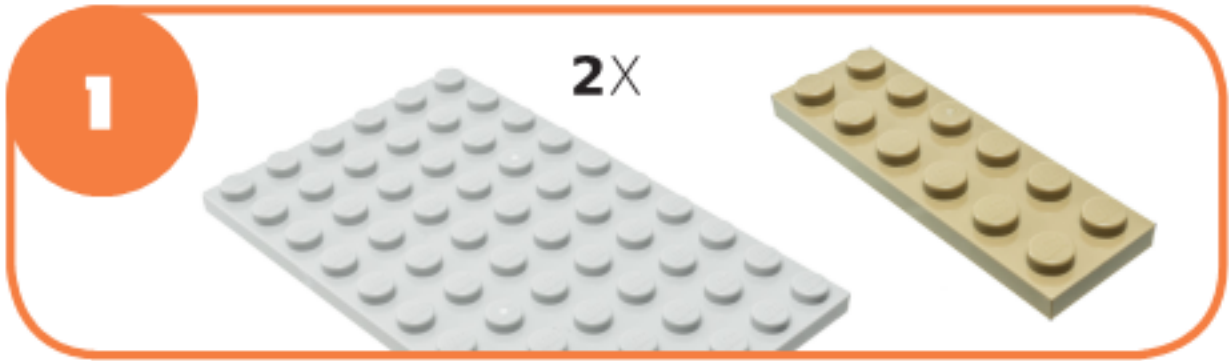

6309 Carpinteria Avenue  
Carpinteria, CA 93013

Procore HQ

| Revision | Date |
|----------|------|
|          |      |
|          |      |
|          |      |
|          |      |

Sheet Title

FOOTINGS &  
FOUNDATIONS

Sheet Number

S - 1



6309 Carpinteria Avenue  
Carpinteria, CA 93013

Procore HQ

| Revision | Date |
|----------|------|
|          |      |
|          |      |
|          |      |



Sheet Title

FOOTINGS &  
FOUNDATIONS

Sheet Number

S - 2



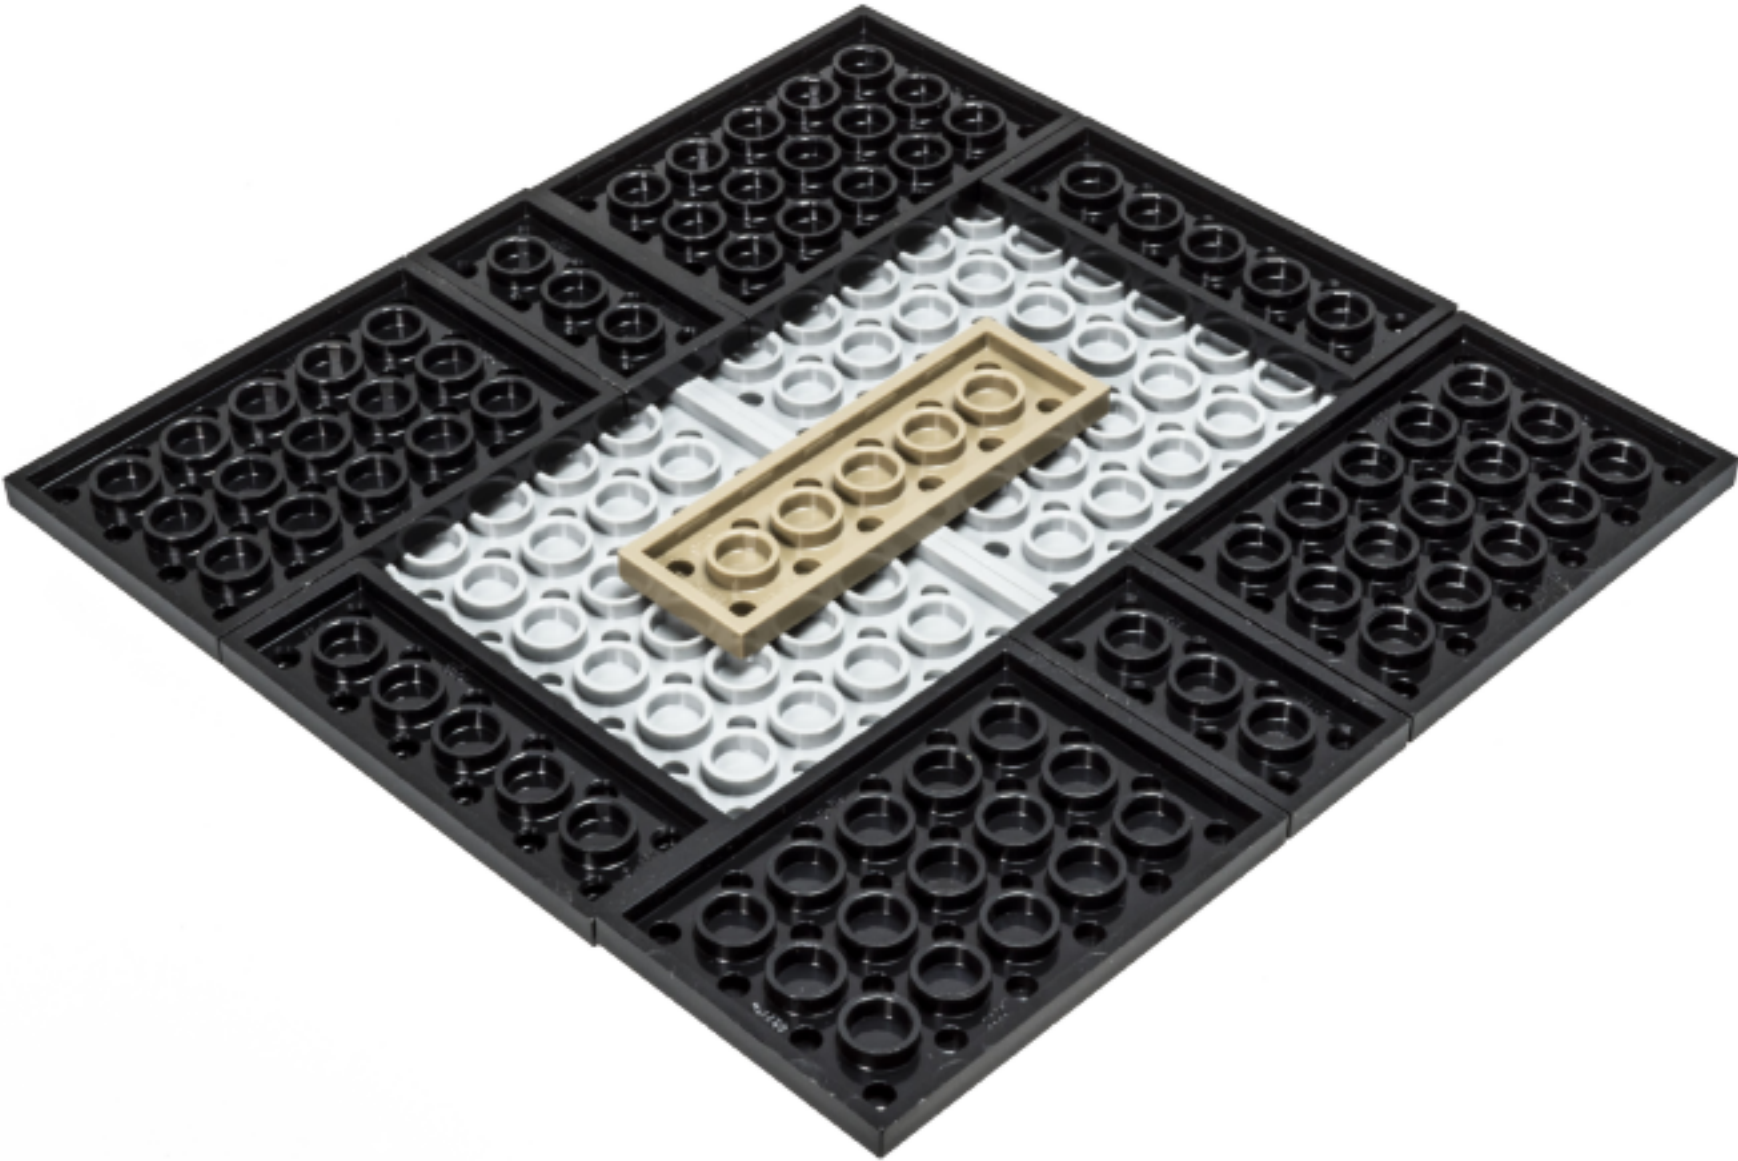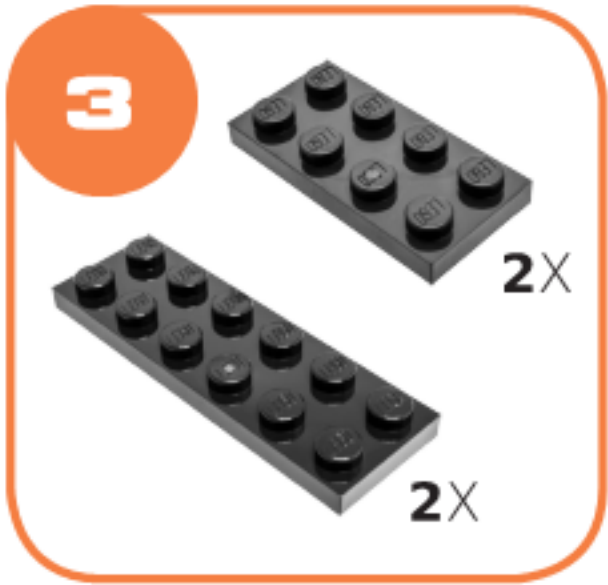

6309 Carpinteria Avenue  
Carpinteria, CA 93013

Procore HQ

| Revision | Date |
|----------|------|
|          |      |
|          |      |
|          |      |
|          |      |



Sheet Title

FOOTINGS &  
FOUNDATIONS

Sheet Number

S - 3



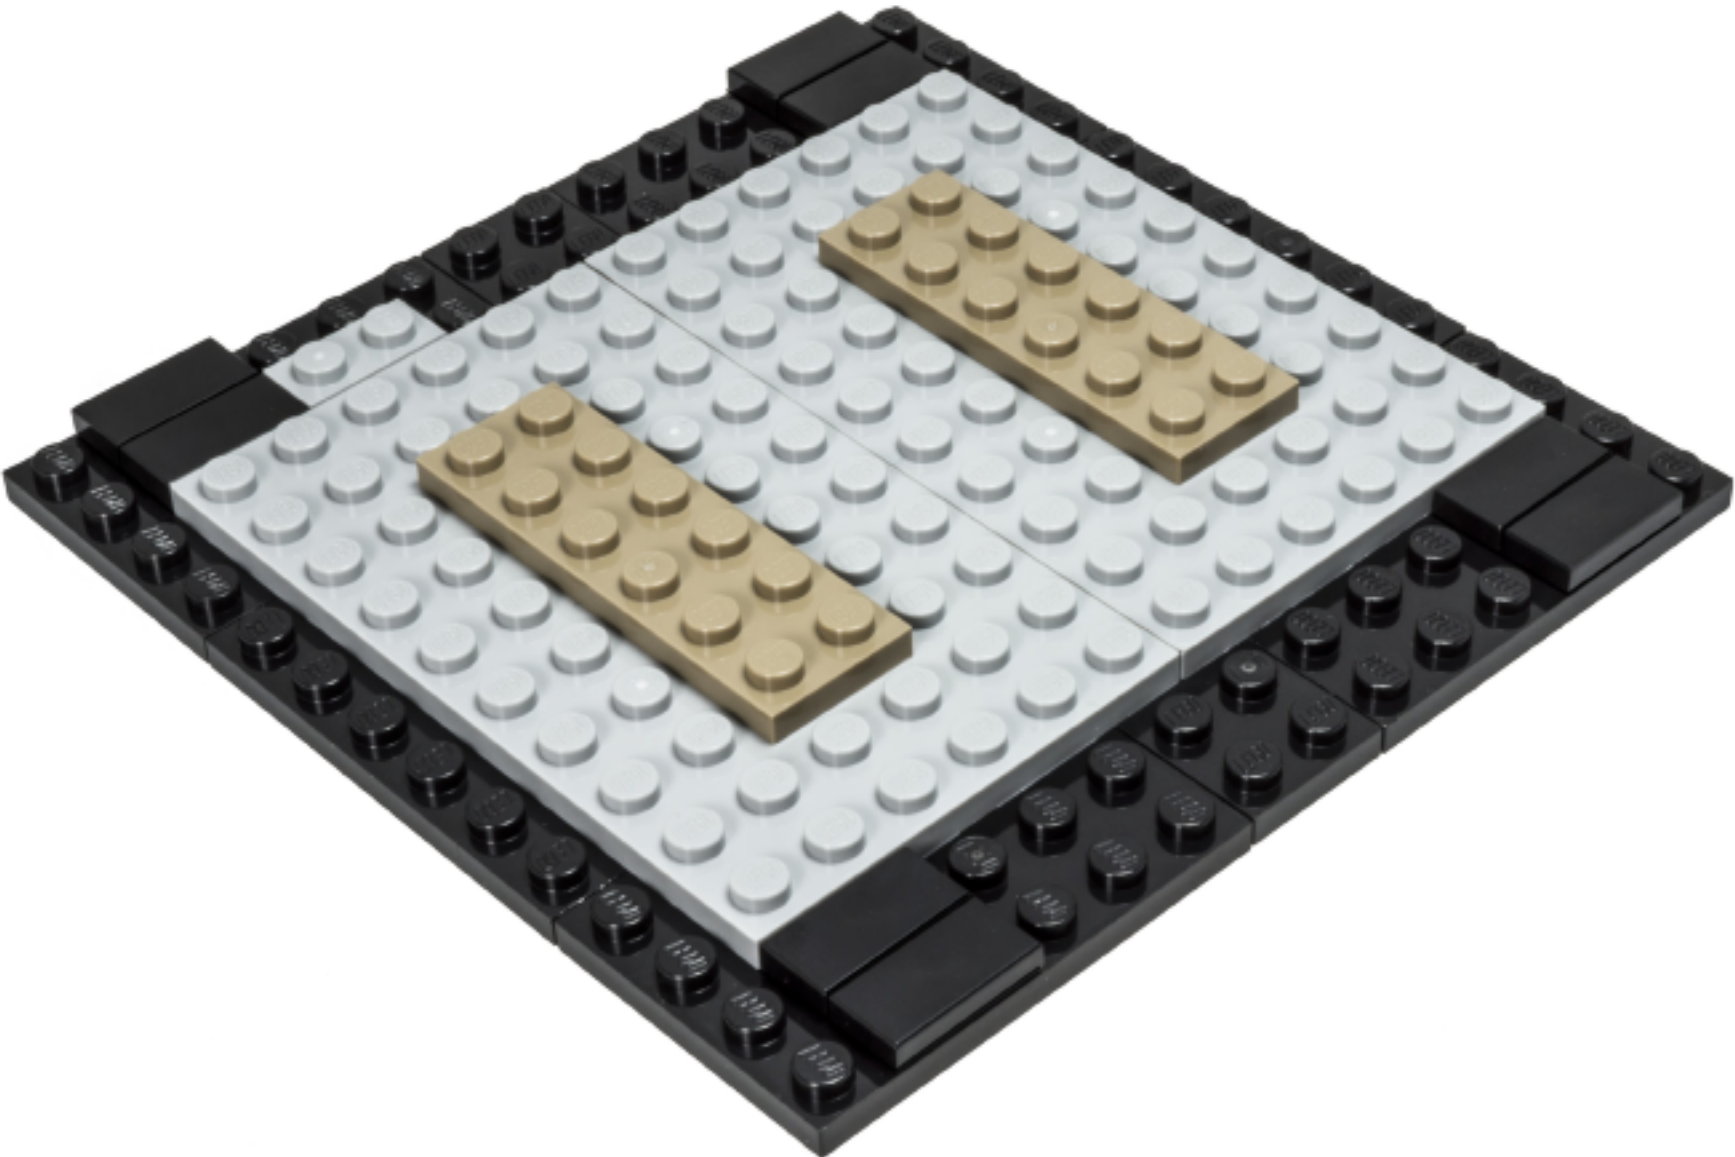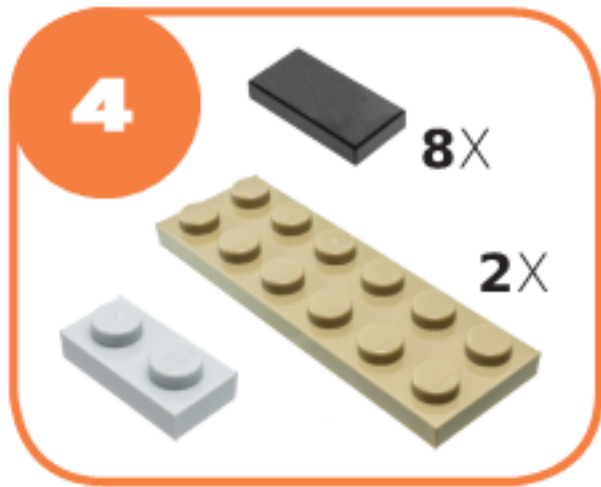

6309 Carpinteria Avenue  
Carpinteria, CA 93013

Procore HQ



| Revision | Date |
|----------|------|
|          |      |
|          |      |
|          |      |

Sheet Title

STRUCTURAL  
DETAILS

Sheet Number

S - 4

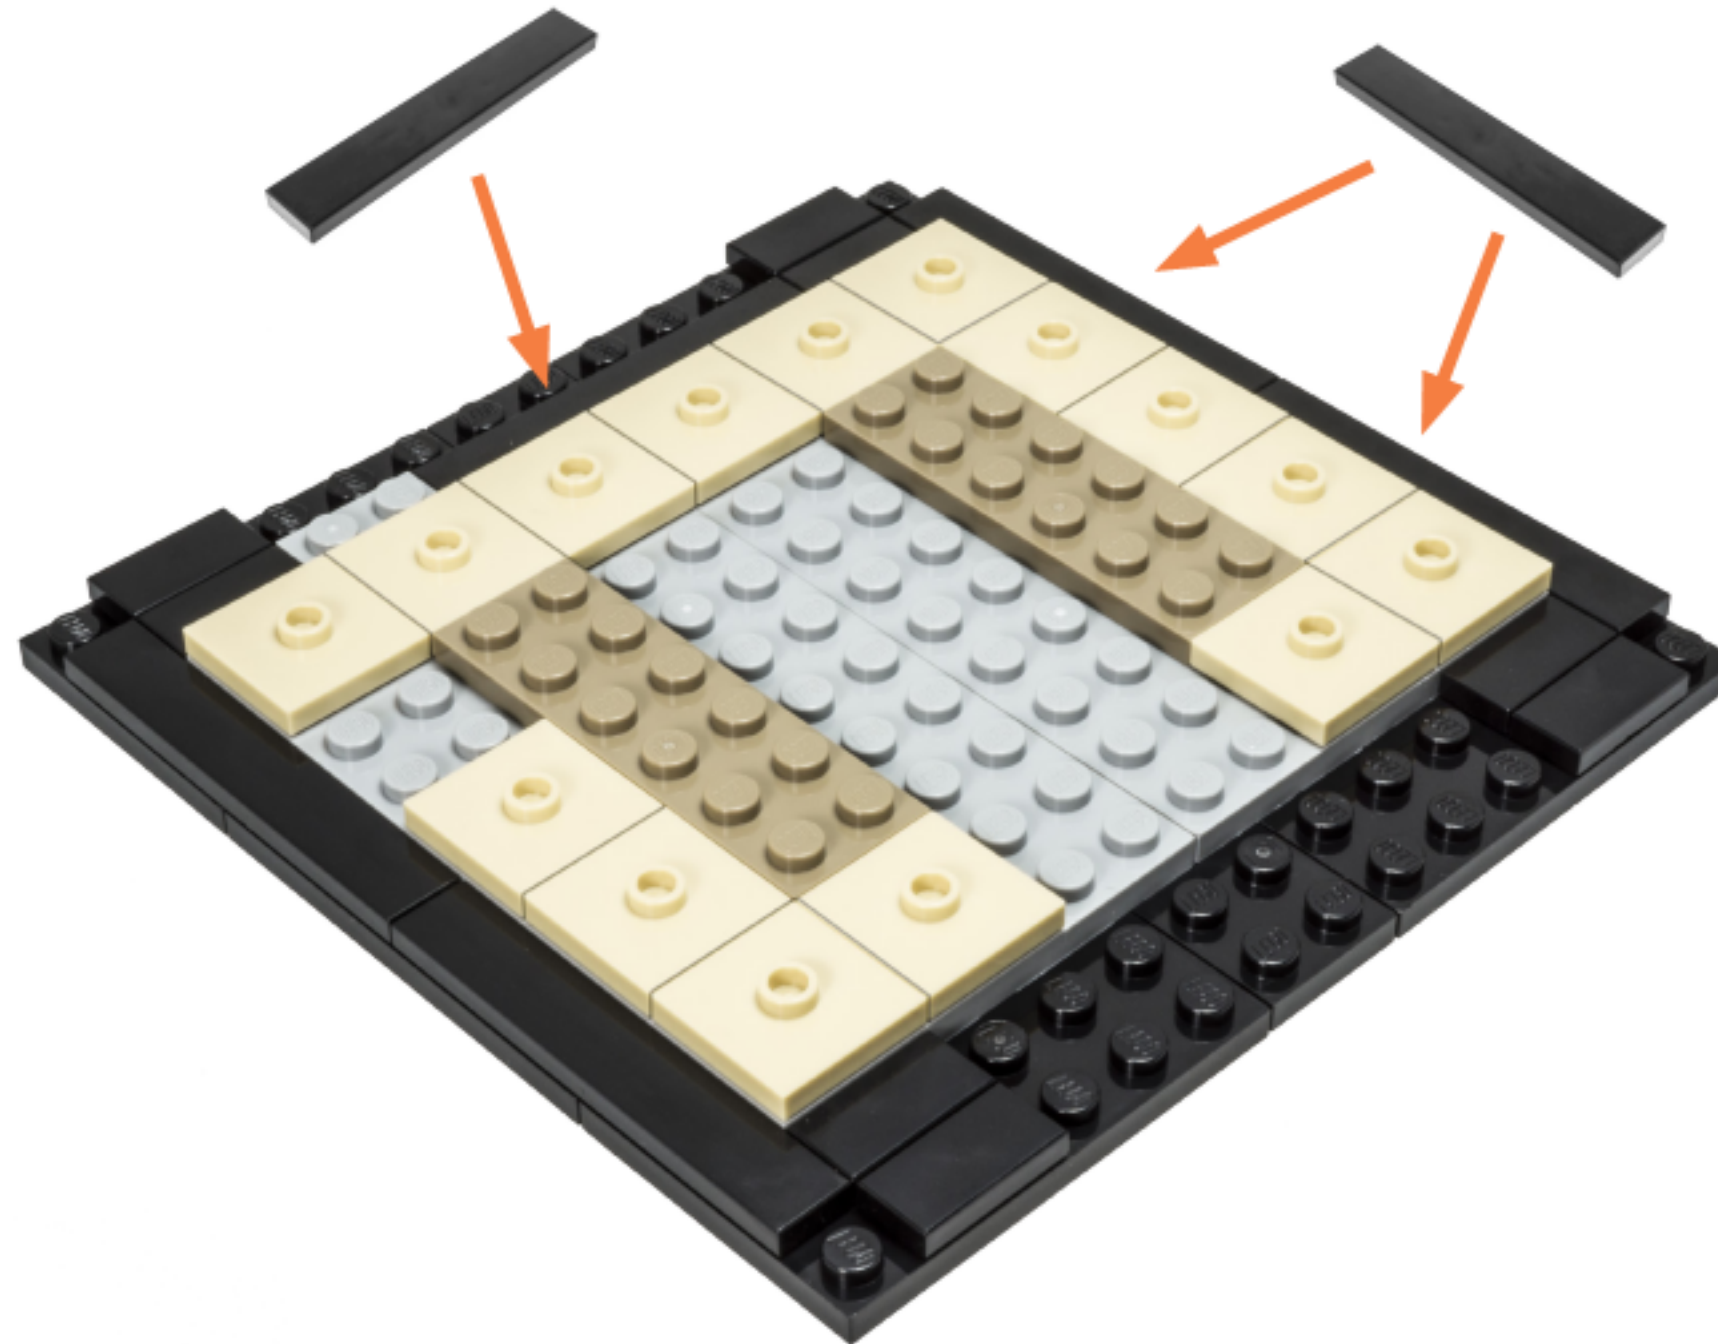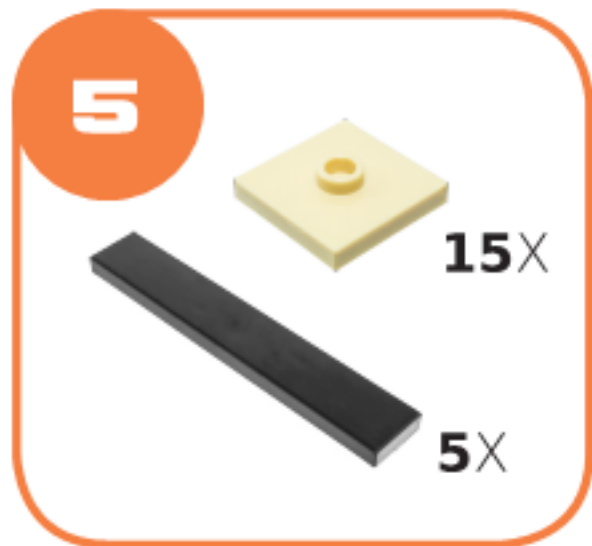

6309 Carpinteria Avenue  
Carpinteria, CA 93013

Procore HQ

| Revision | Date |
|----------|------|
|          |      |
|          |      |
|          |      |

Sheet Title


LEVEL 1  
FLOOR PLAN

Sheet Number


A - 1




6



4X



3X

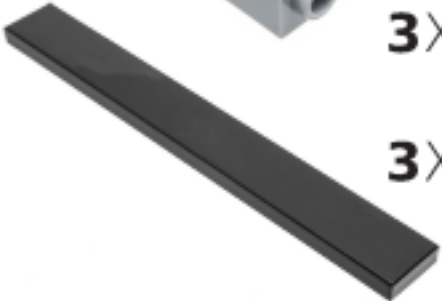

3X



6309 Carpinteria Avenue  
Carpinteria, CA 93013

Procore HQ

| Revision | Date |
|----------|------|
|          |      |
|          |      |
|          |      |
|          |      |


Sheet Title

LEVEL 1  
CEILING PLAN


Sheet Number

A - 2


7




10X



2X



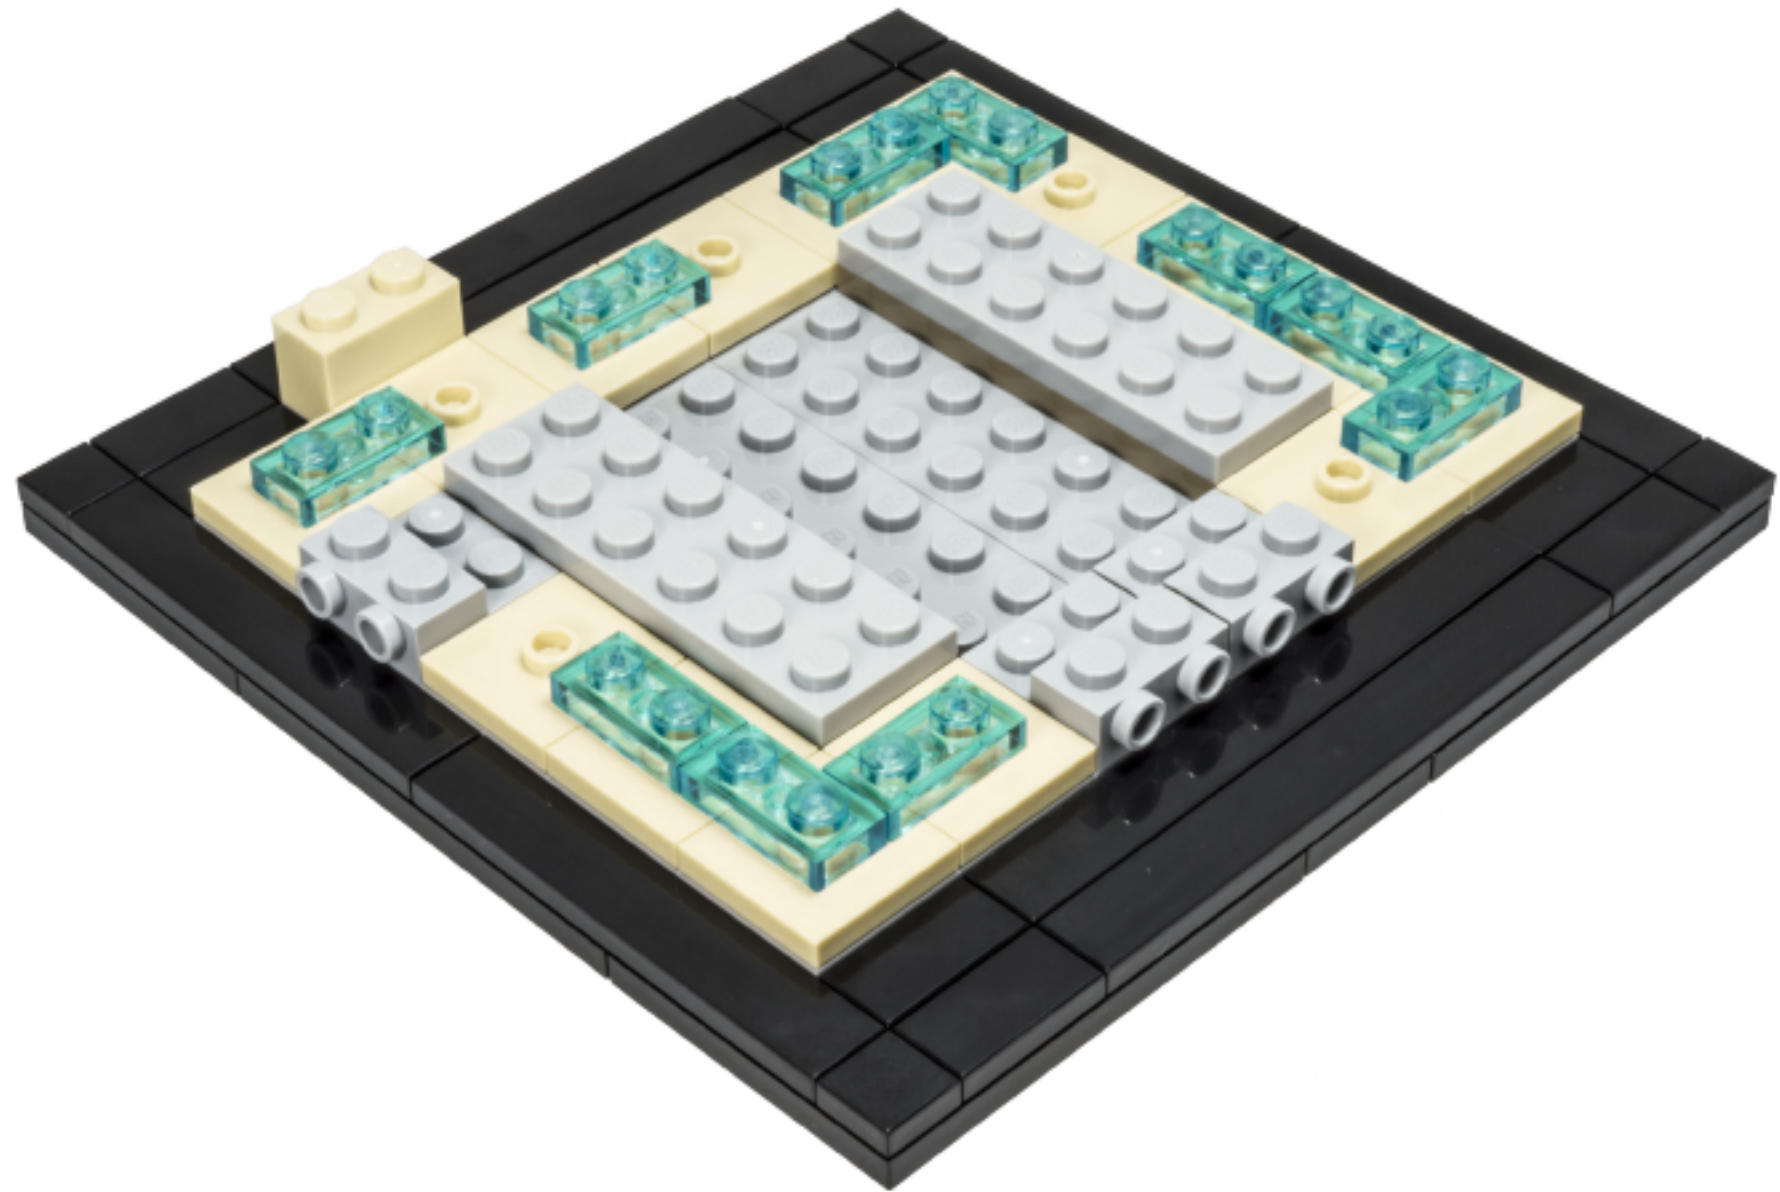

6309 Carpinteria Avenue  
Carpinteria, CA 93013

Procore HQ

| Revision | Date |
|----------|------|
|          |      |
|          |      |
|          |      |

Sheet Title


LEVEL 1  
DOORS &  
WINDOWS


Sheet Number


A - 3



8




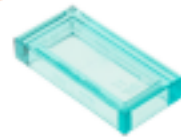



2X

3X

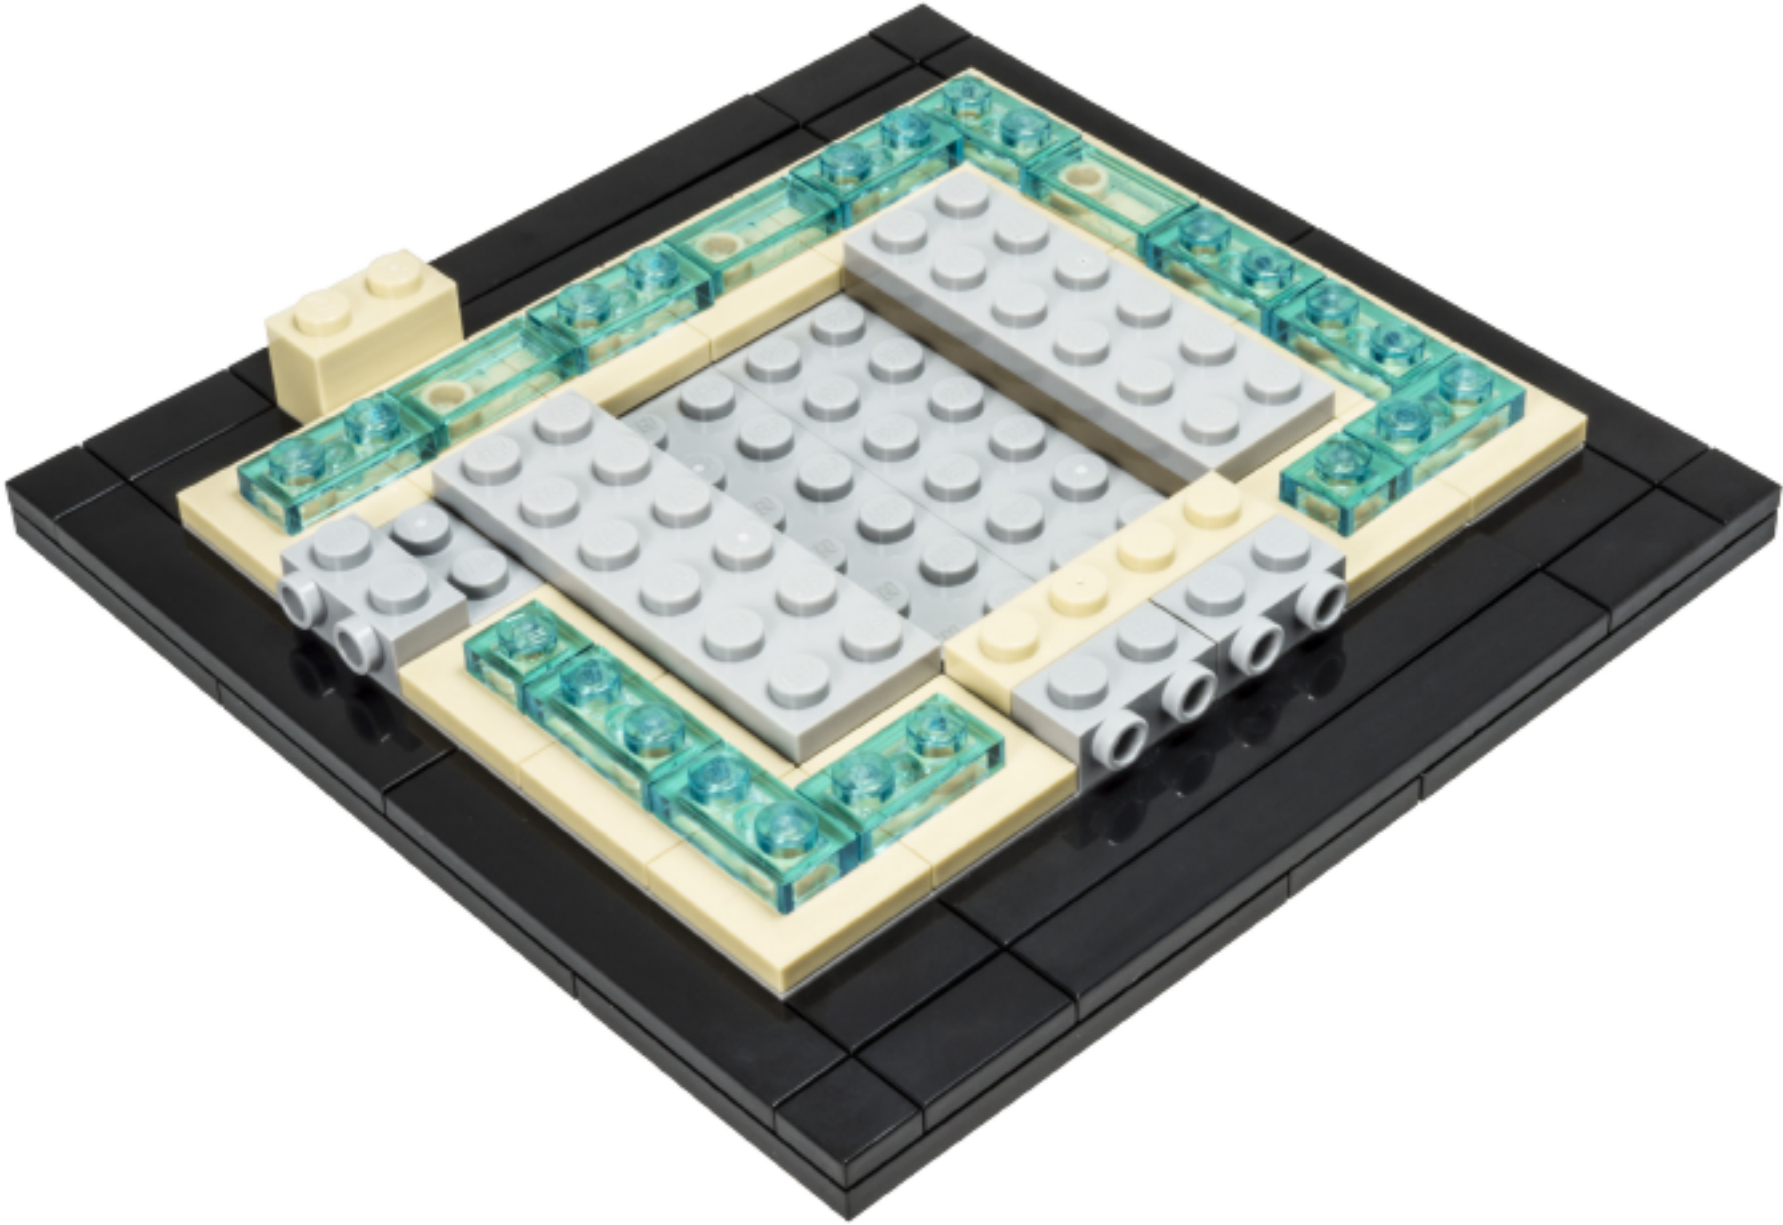

6309 Carpinteria Avenue  
Carpinteria, CA 93013

Procore HQ


| Revision | Date |
|----------|------|
|          |      |
|          |      |
|          |      |
|          |      |

Sheet Title

LEVEL 1  
DOORS &  
WINDOWS

Sheet Number

A - 4

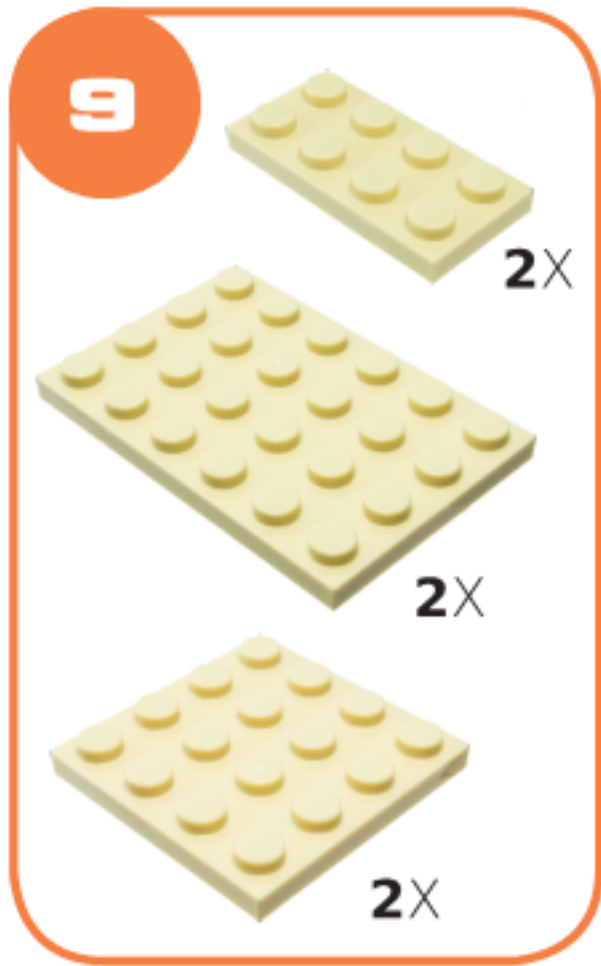

6309 Carpinteria Avenue  
Carpinteria, CA 93013

Procore HQ

| Revision | Date |
|----------|------|
|          |      |
|          |      |
|          |      |

Sheet Title


LEVEL 2  
FLOOR PLAN

Sheet Number


A - 5




10




2X



4X



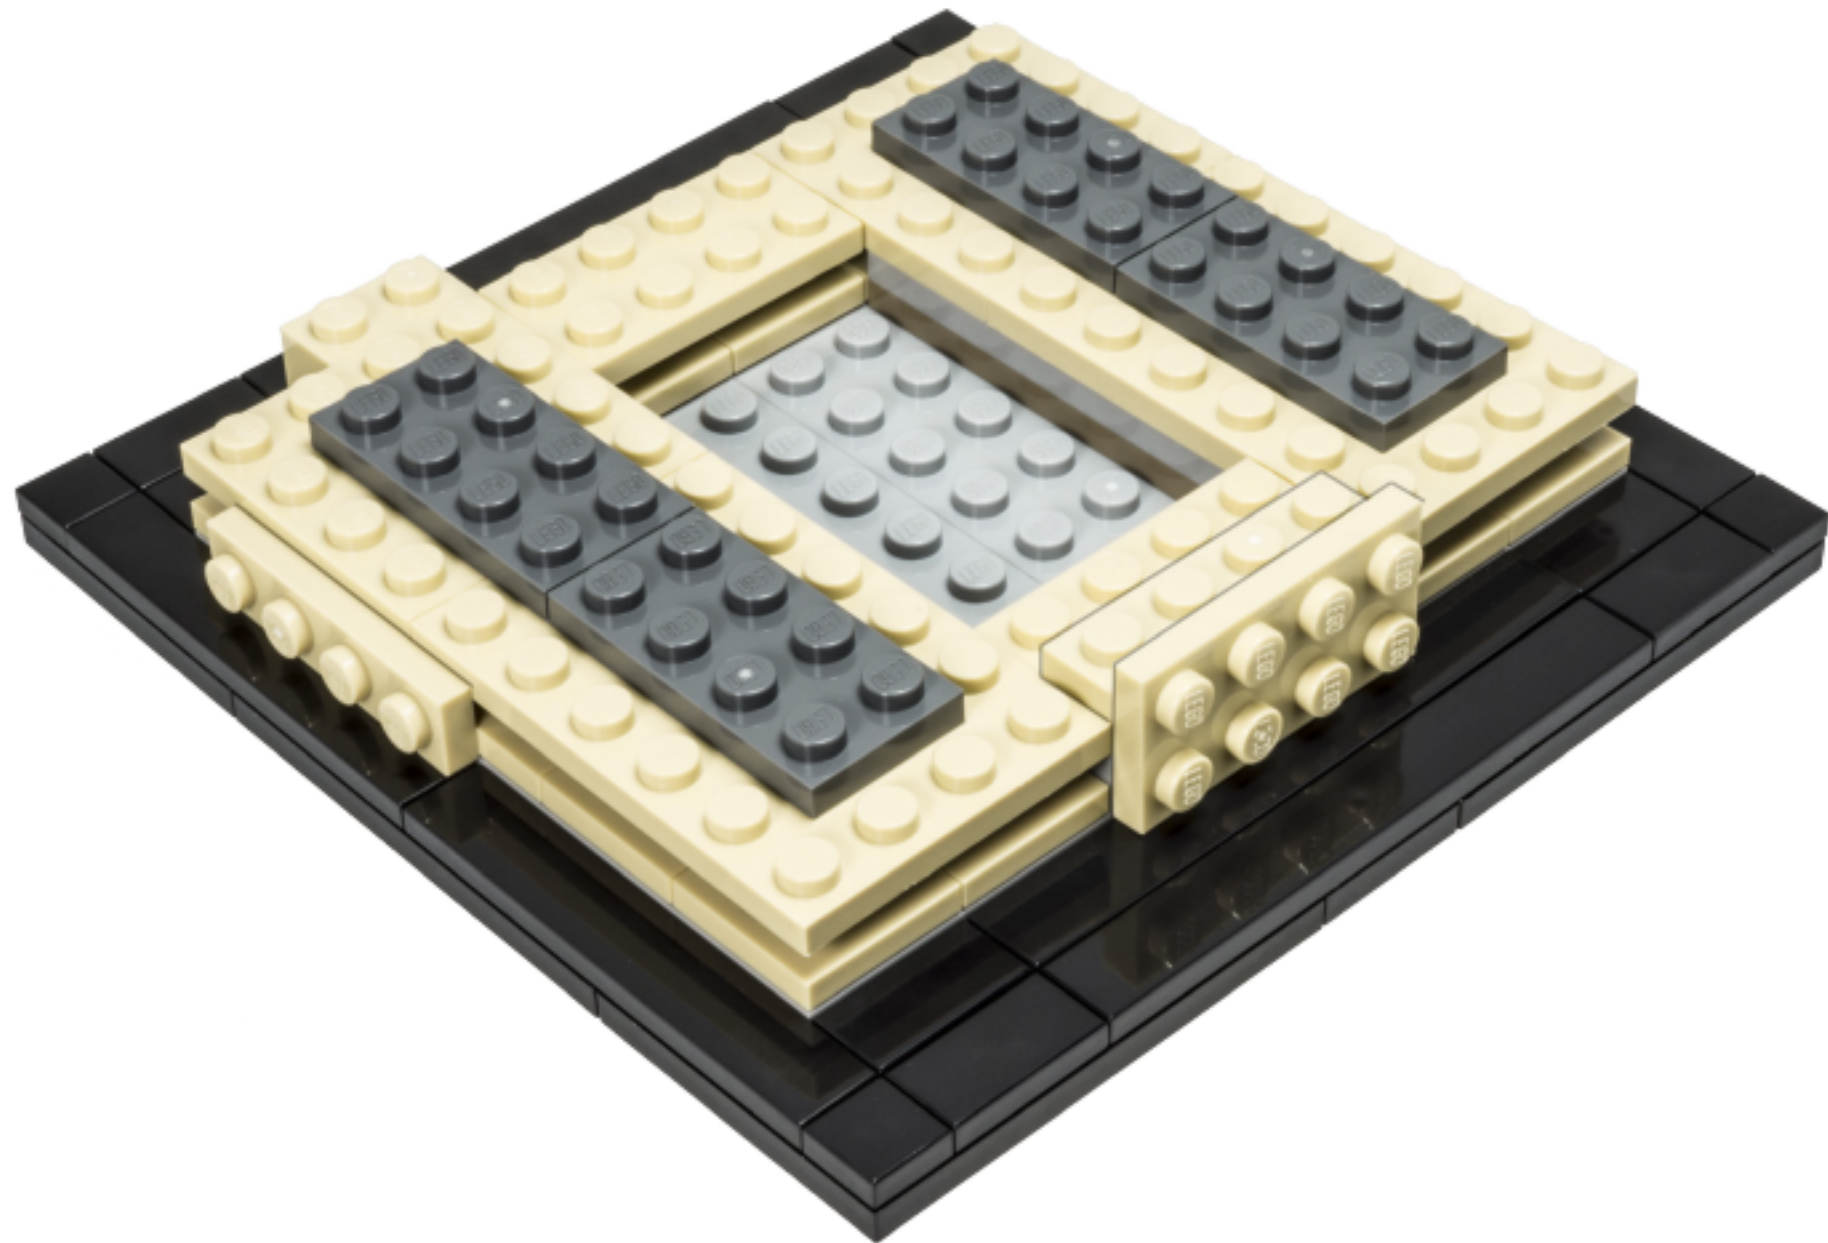

6309 Carpinteria Avenue  
Carpinteria, CA 93013

Procore HQ

| Revision | Date |
|----------|------|
|          |      |
|          |      |
|          |      |


Sheet Title

LEVEL 2  
CEILING PLAN


Sheet Number

A - 6


11




2X

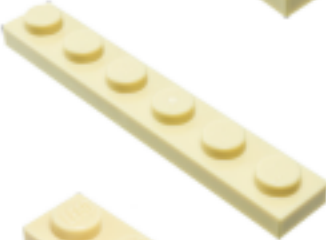

4X



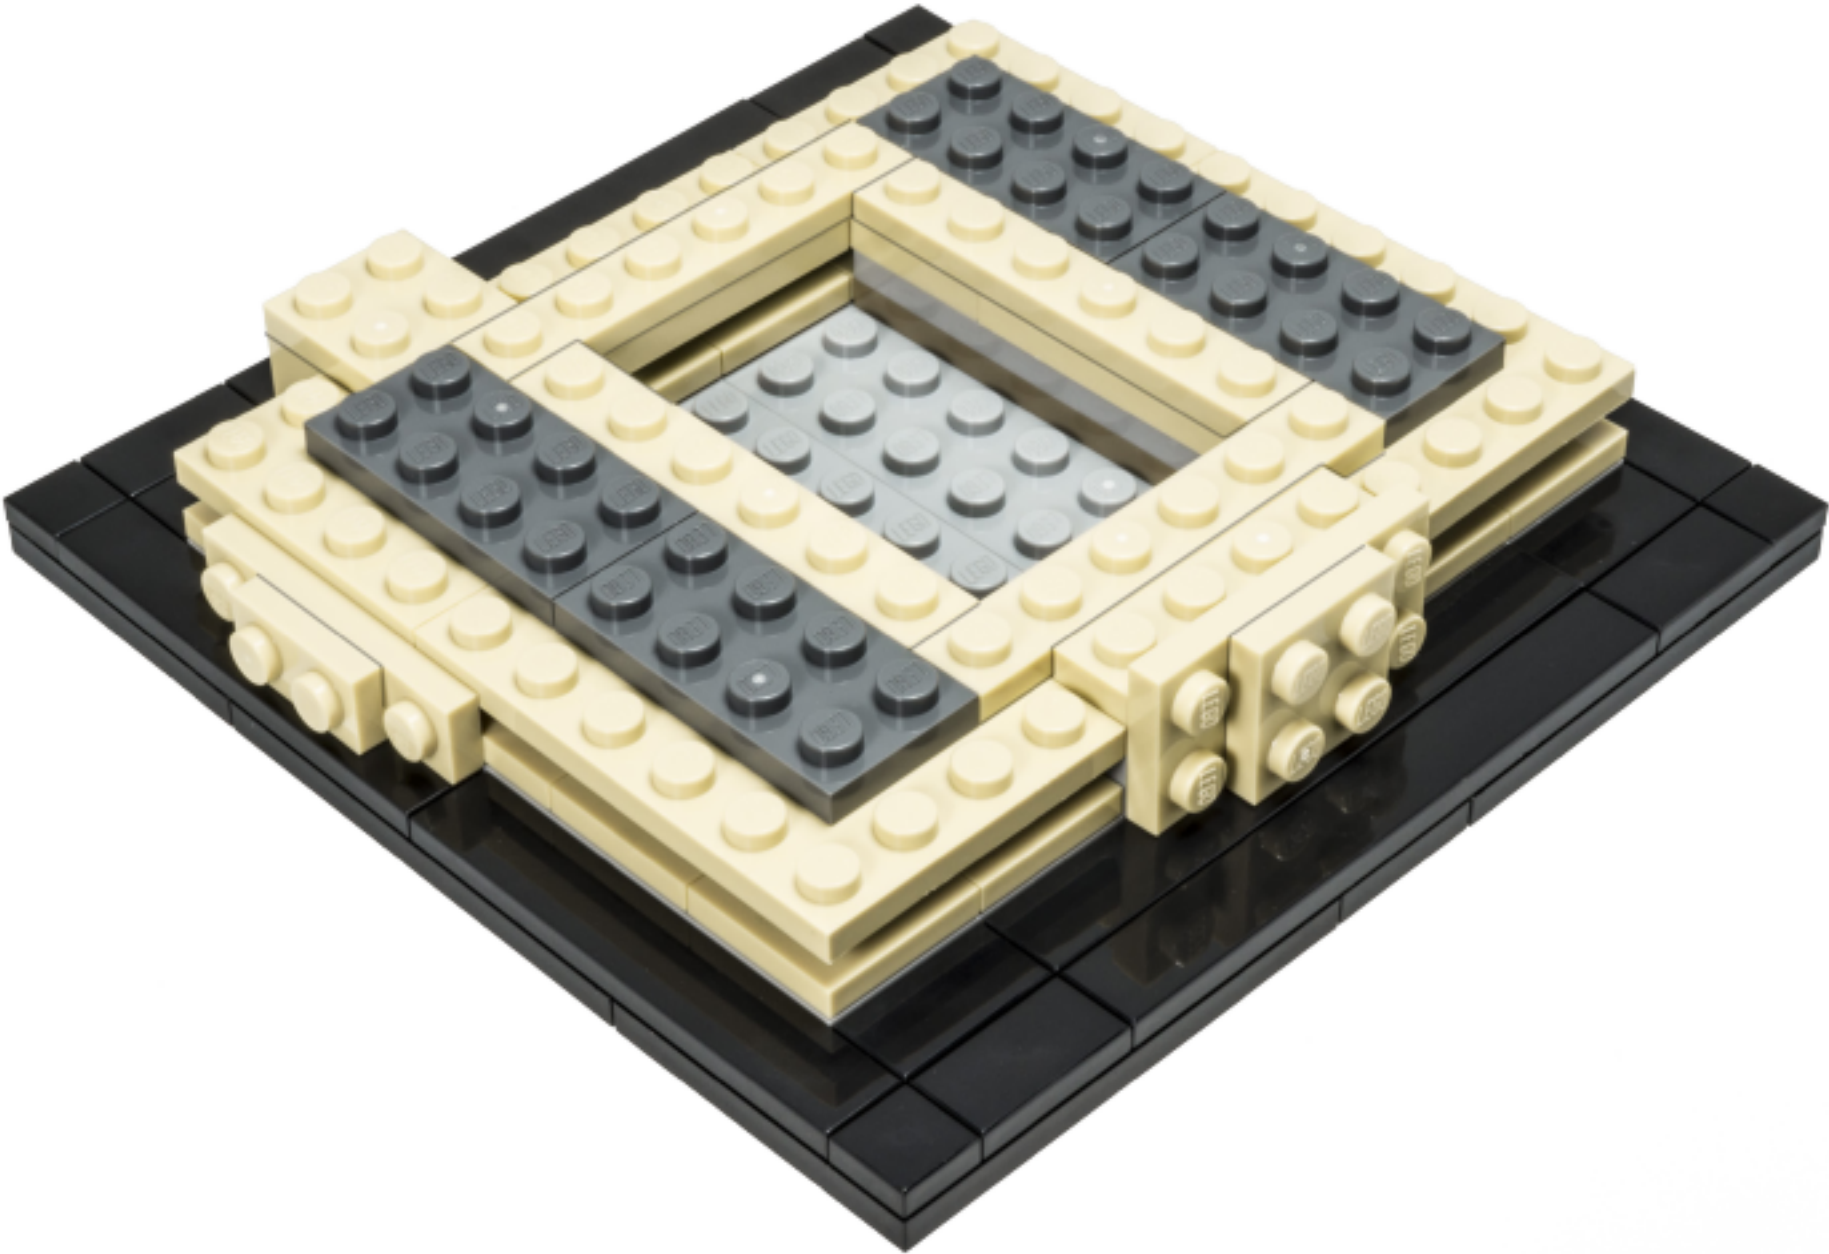



Seal of Approval

Mike Wood

9/6/17

6309 Carpinteria Avenue  
Carpinteria, CA 93013

Procore HQ

| Revision | Date |
|----------|------|
|          |      |
|          |      |
|          |      |
|          |      |

Sheet Title


ARCH.  
DETAILS

Sheet Number


A - 7




12

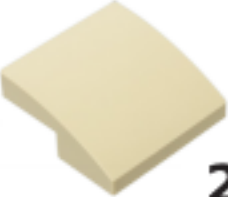


2X




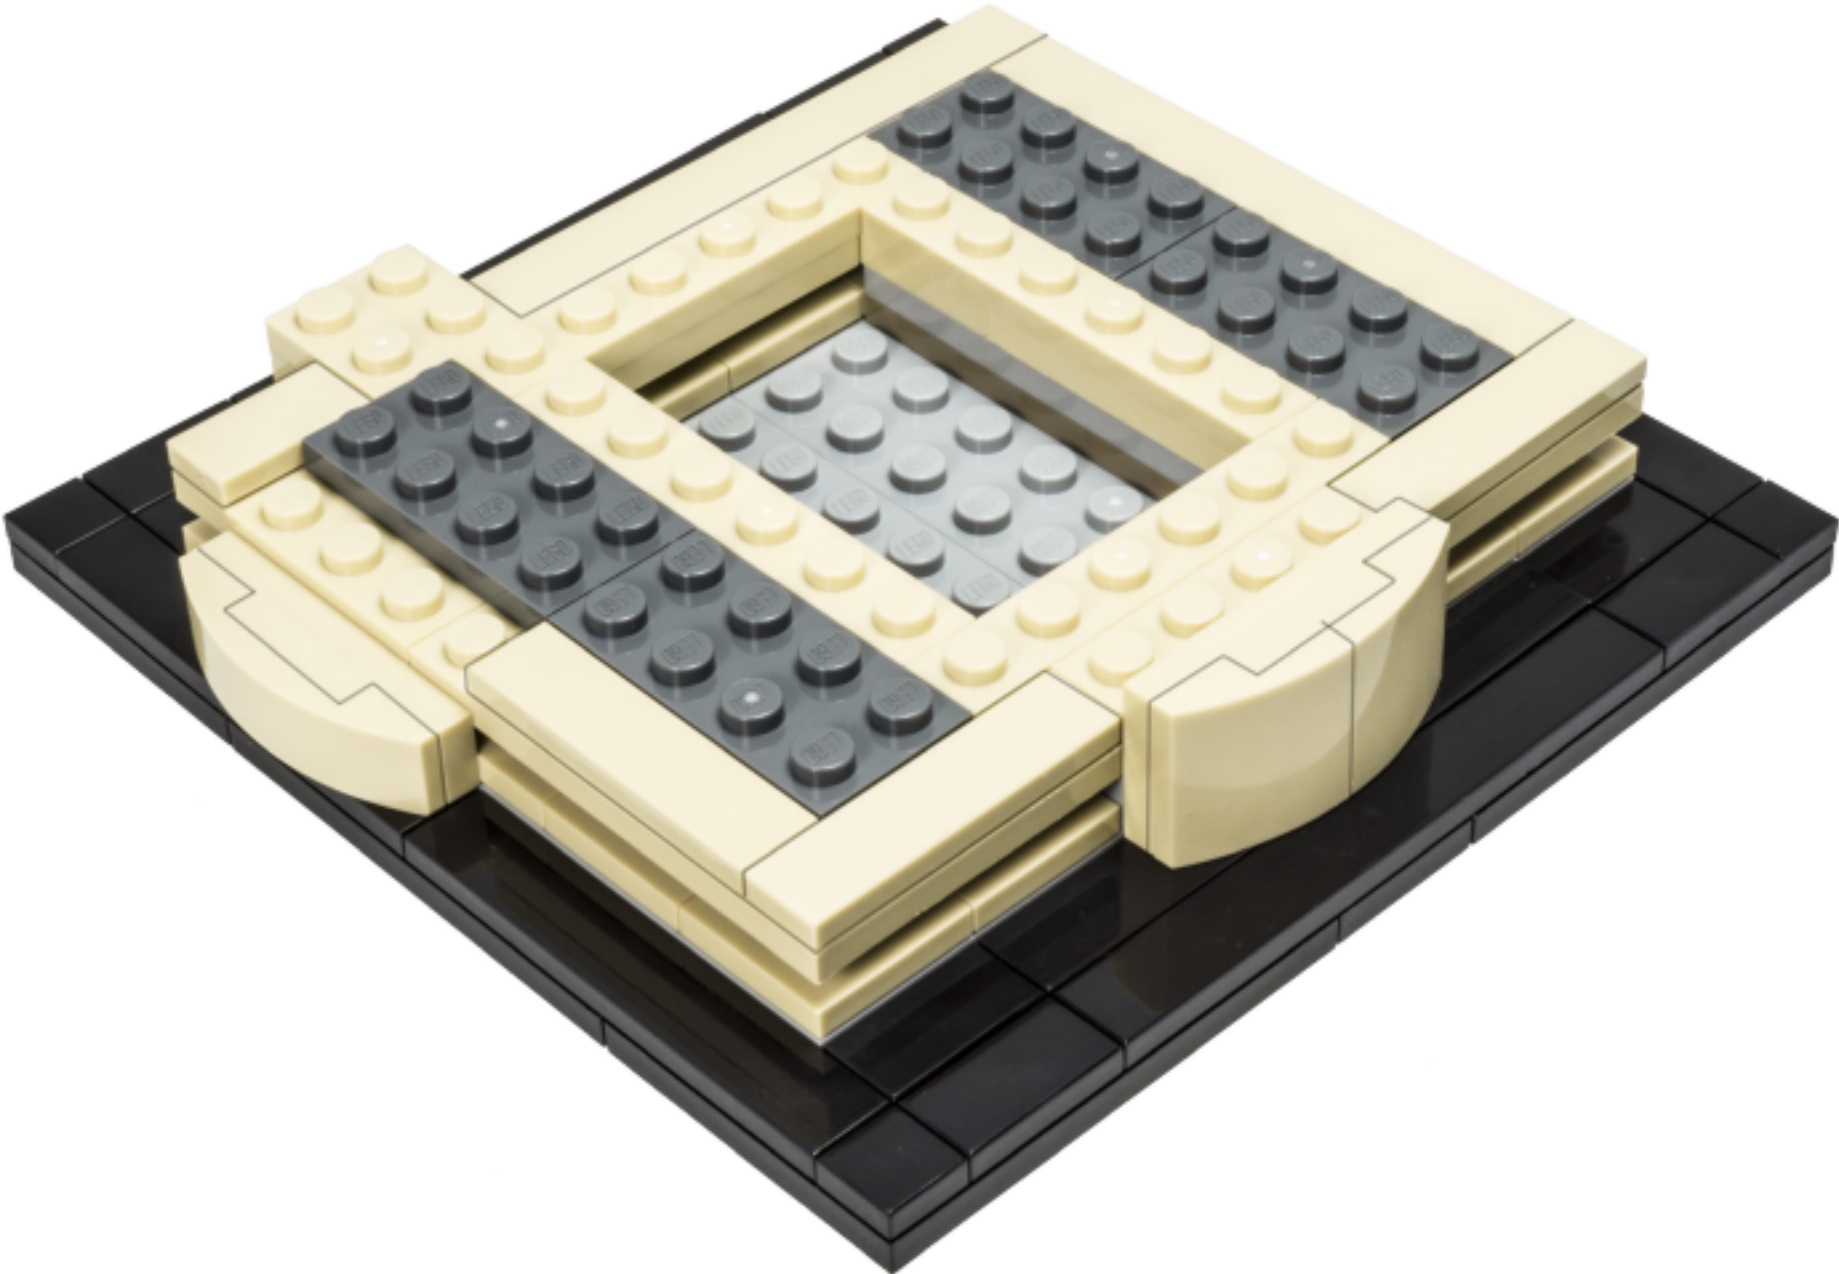
3X



2X









Seal of Approval

Mike Wood

9/6/17

6309 Carpinteria Avenue  
Carpinteria, CA 93013

Procore HQ

| Revision | Date |
|----------|------|
|          |      |
|          |      |
|          |      |
|          |      |

Sheet Title

ARCH.  
DETAILS

Sheet Number

A - 8

13




2X



8X



4X

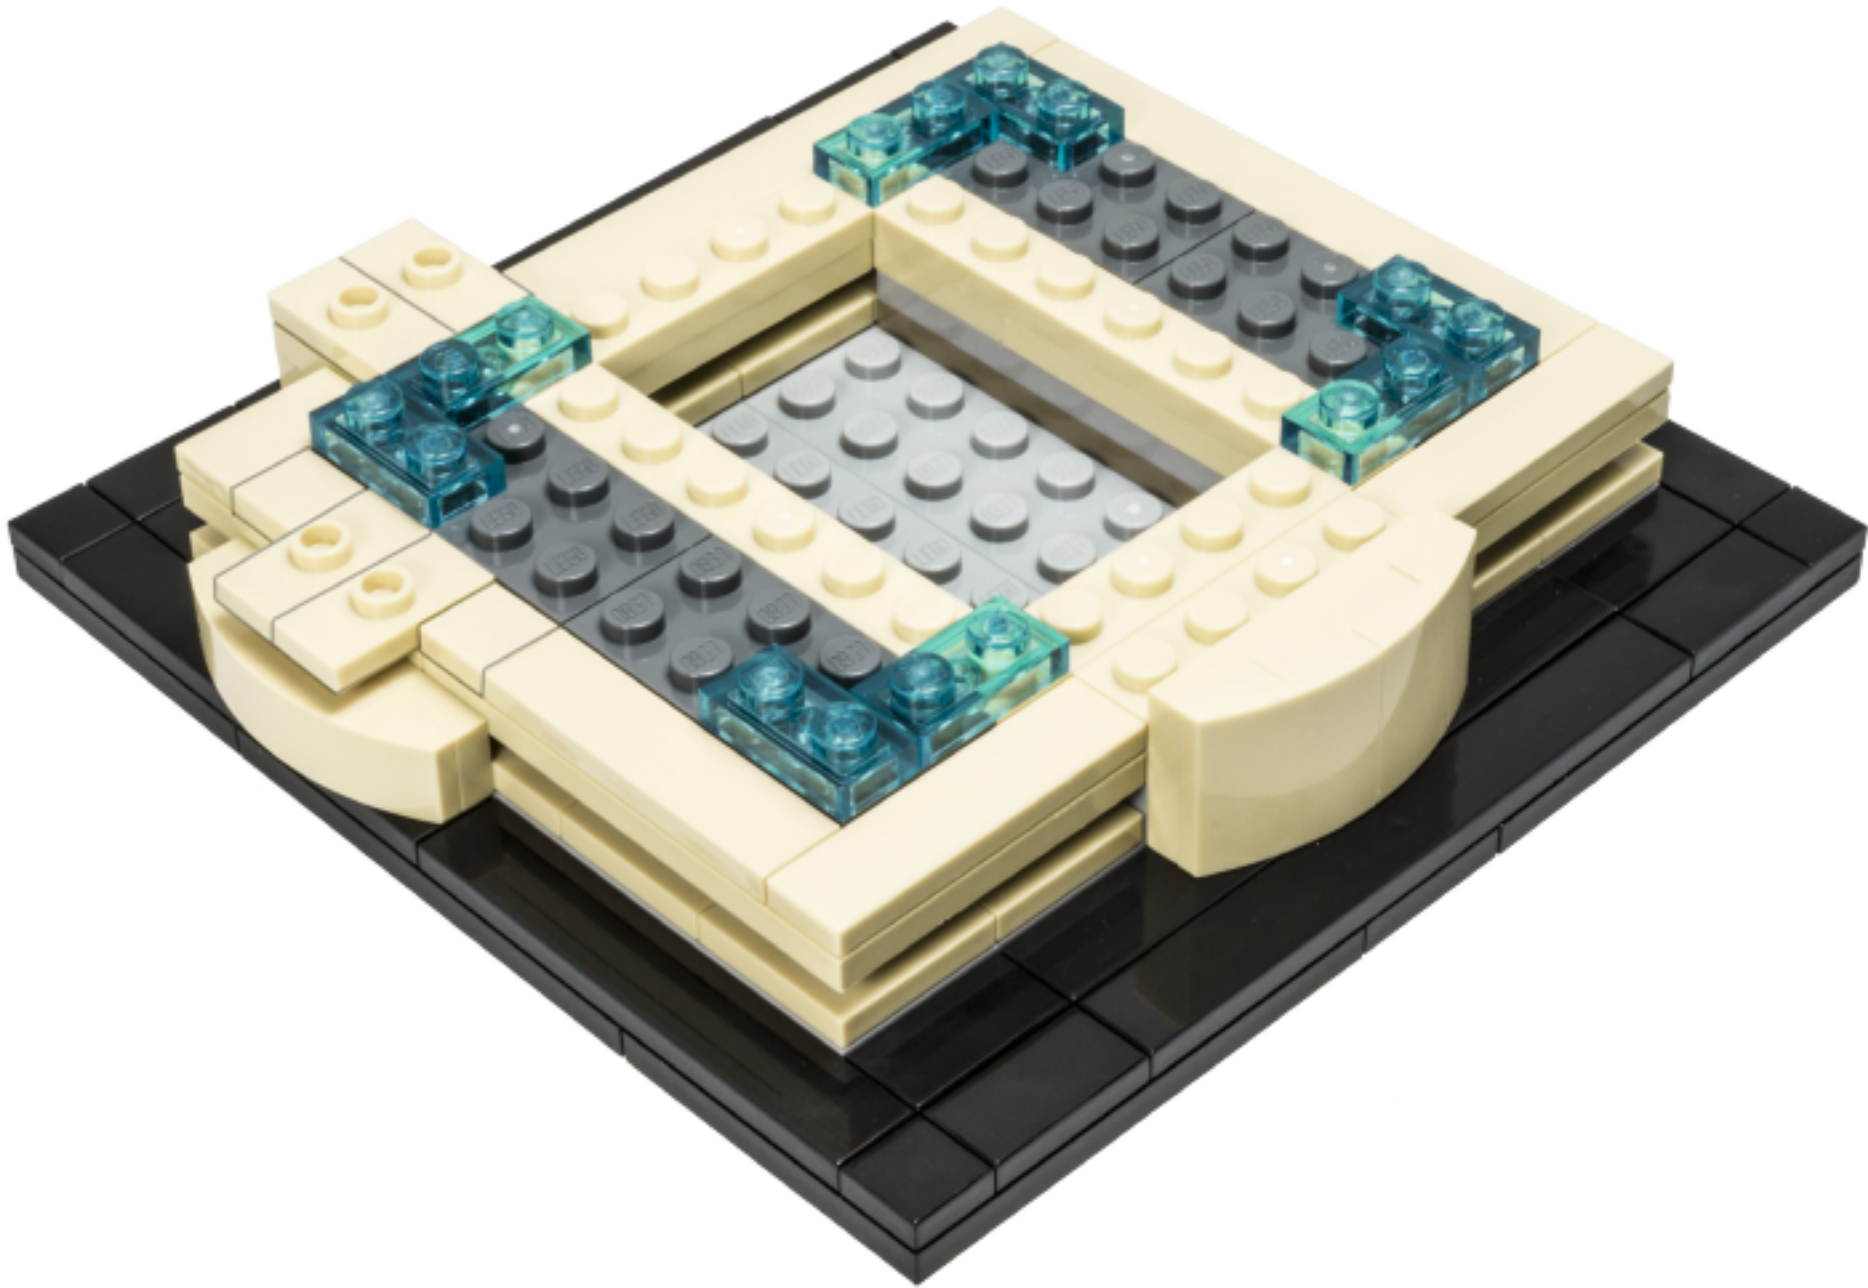

6309 Carpinteria Avenue  
Carpinteria, CA 93013

Procore HQ

| Revision | Date |
|----------|------|
|          |      |
|          |      |
|          |      |
|          |      |


Sheet Title

STOREFRONT  
DETAILS


Sheet Number

A - 9


14

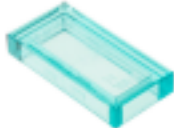

6X



2X

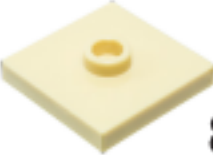

8X



6309 Carpinteria Avenue  
Carpinteria, CA 93013

Procore HQ

| Revision | Date |
|----------|------|
|          |      |
|          |      |
|          |      |



Sheet Title

ROOF PLANS

Sheet Number

A - 10



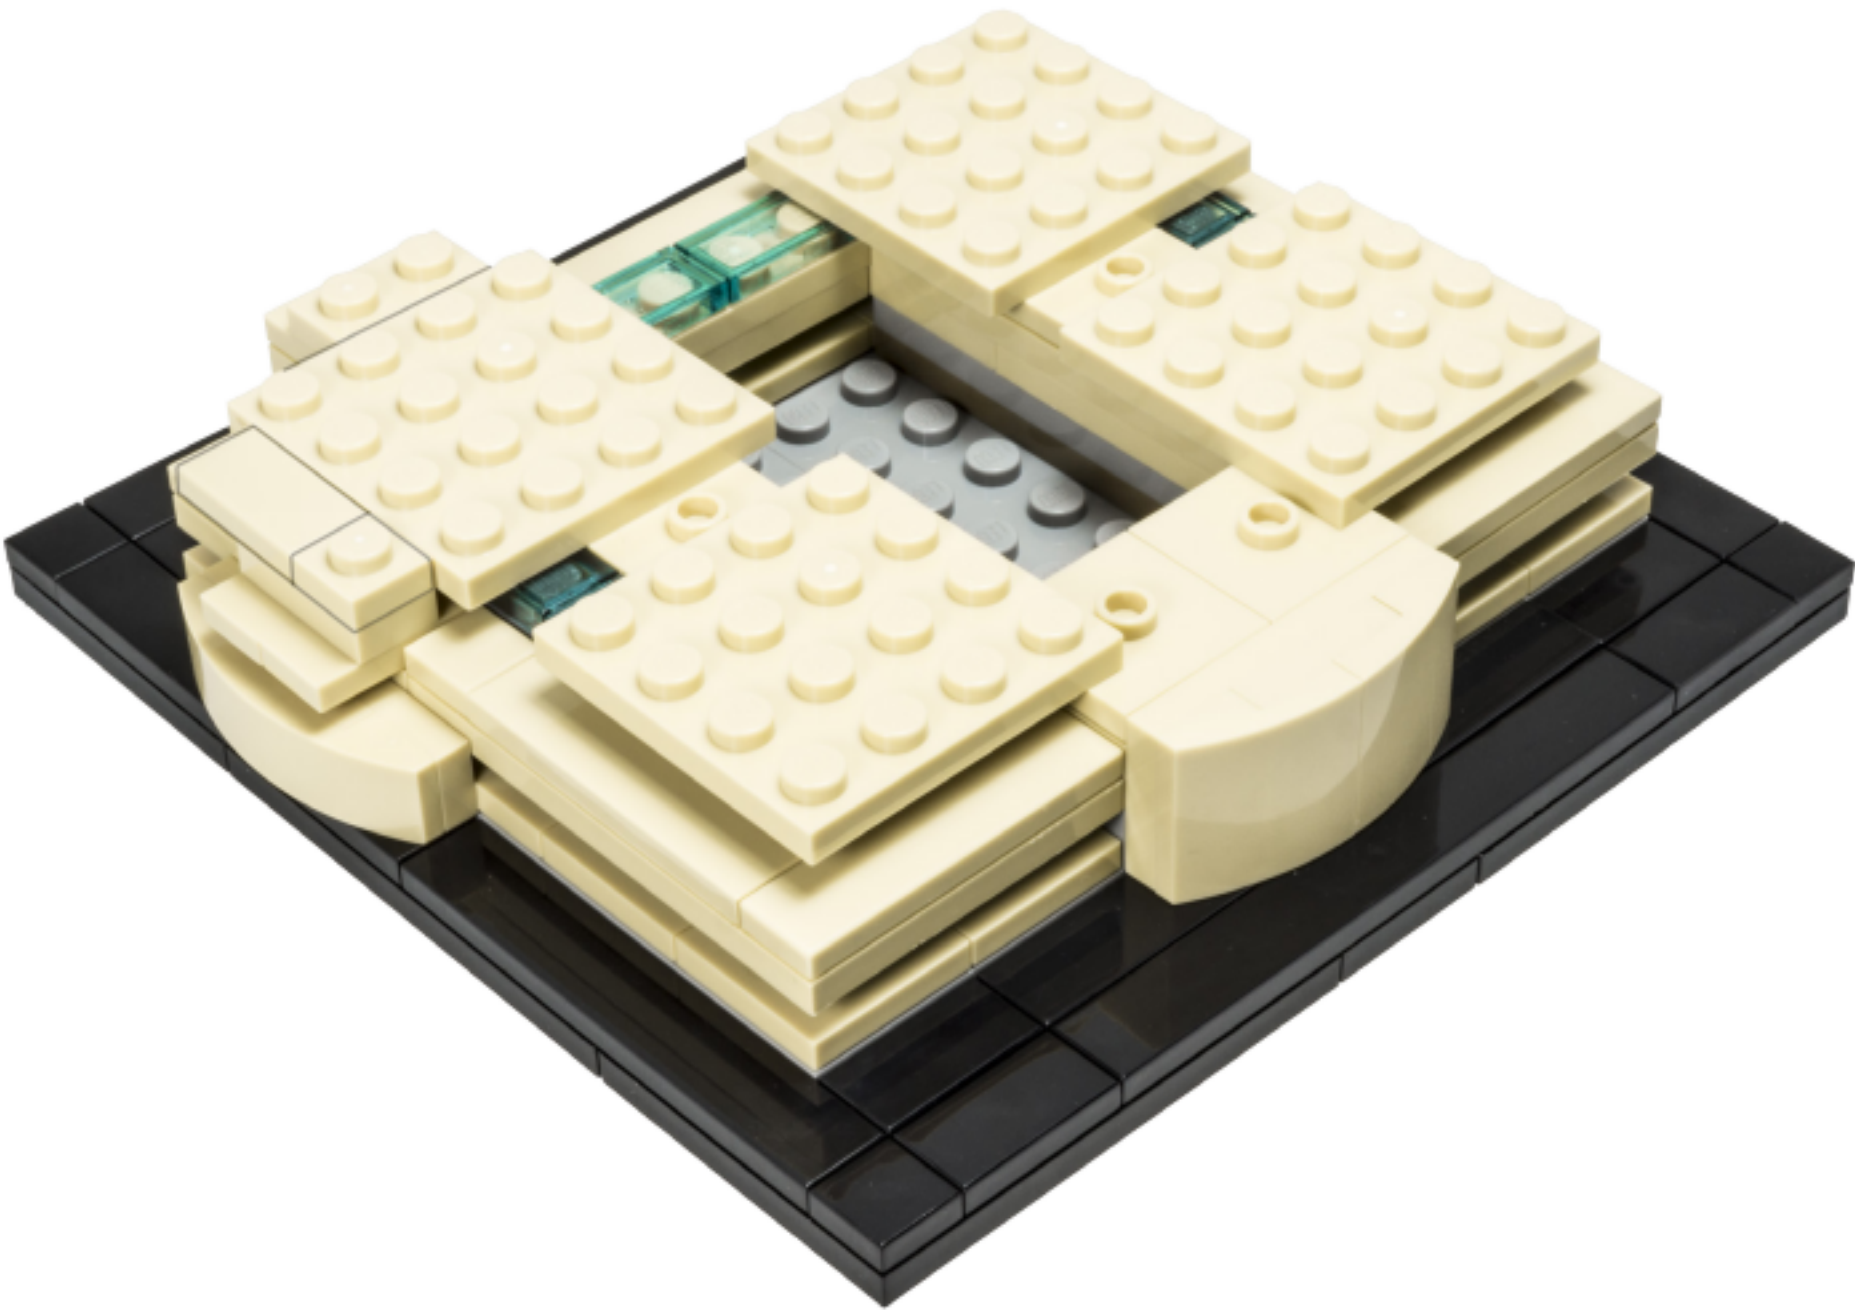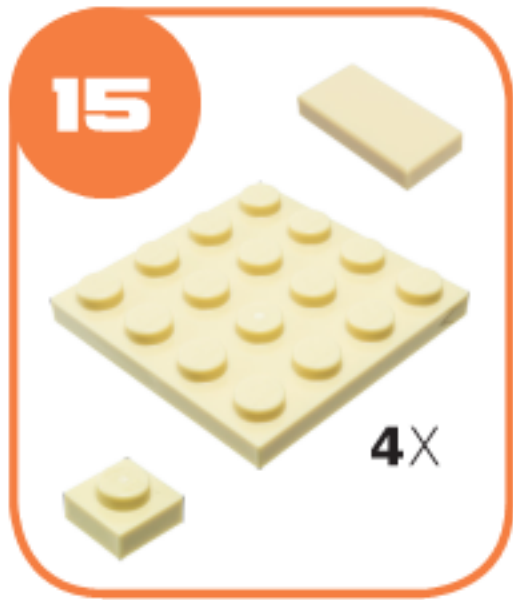

6309 Carpinteria Avenue  
Carpinteria, CA 93013

Procore HQ

| Revision | Date |
|----------|------|
|          |      |
|          |      |
|          |      |
|          |      |

Sheet Title

ROOF PLANS

Sheet Number

A - 11

16

5X

2X

Seal of Approval

Mike Wood

9/6/17

6309 Carpinteria Avenue  
Carpinteria, CA 93013

Procore HQ

| Revision | Date |
|----------|------|
|          |      |
|          |      |
|          |      |

Sheet Title

ROOF PLANS

Sheet Number

A - 12



6309 Carpinteria Avenue  
Carpinteria, CA 93013

Procore HQ

| Revision | Date |
|----------|------|
|          |      |
|          |      |
|          |      |
|          |      |


Sheet Title

ROOF  
DETAILS


Sheet Number

A - 13




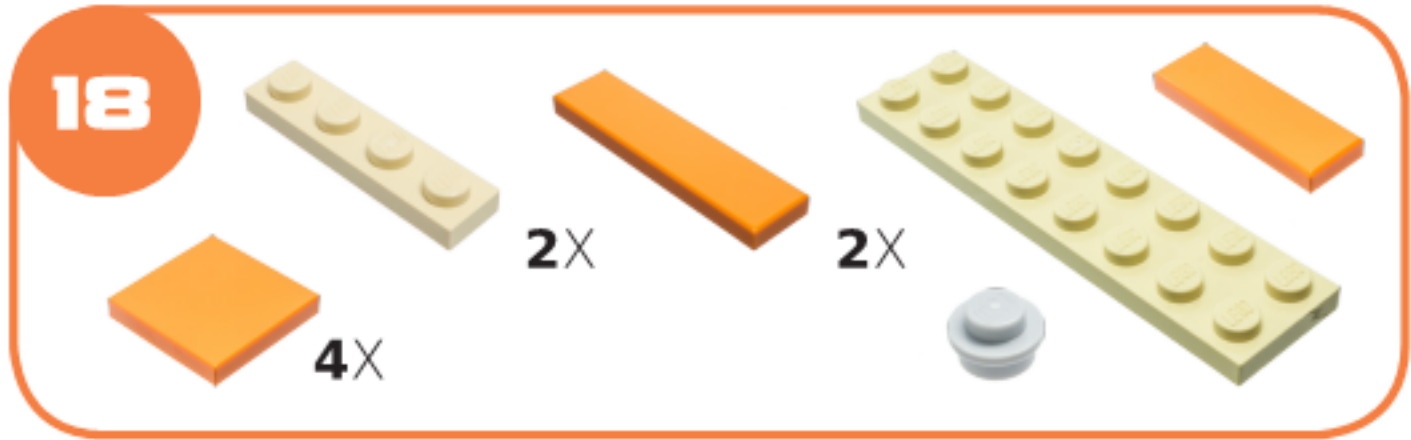

**A**

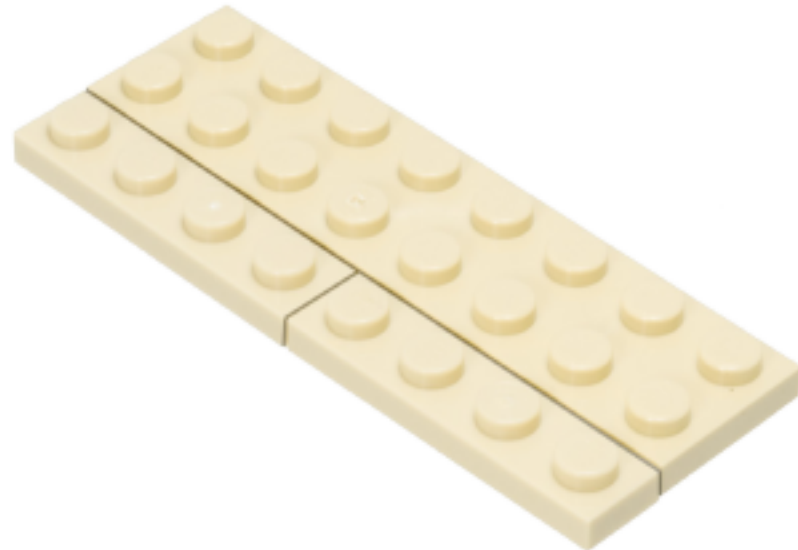

**B**

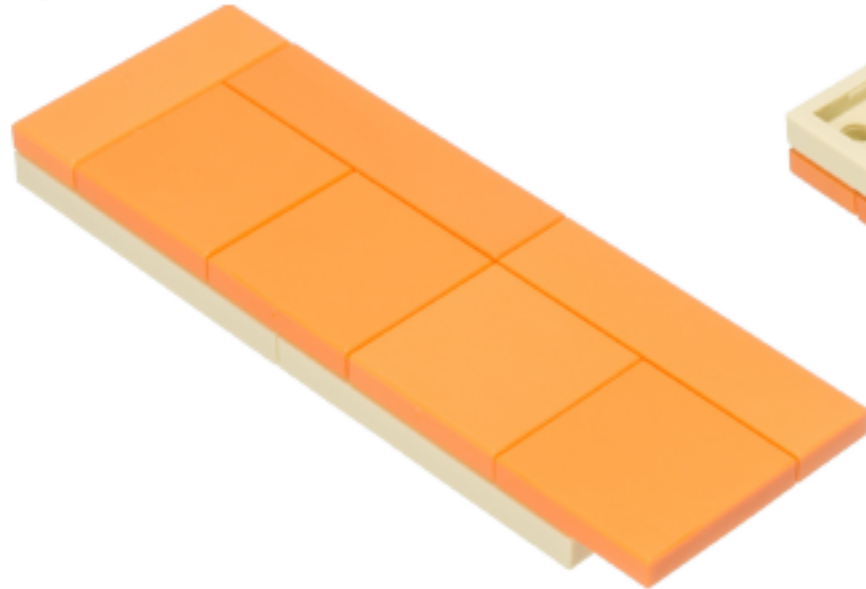

**C**



6309 Carpinteria Avenue  
Carpinteria, CA 93013

Procore HQ


| Revision | Date |
|----------|------|
|          |      |
|          |      |
|          |      |

Sheet Title

ROOF  
DETAILS

Sheet Number

A - 14

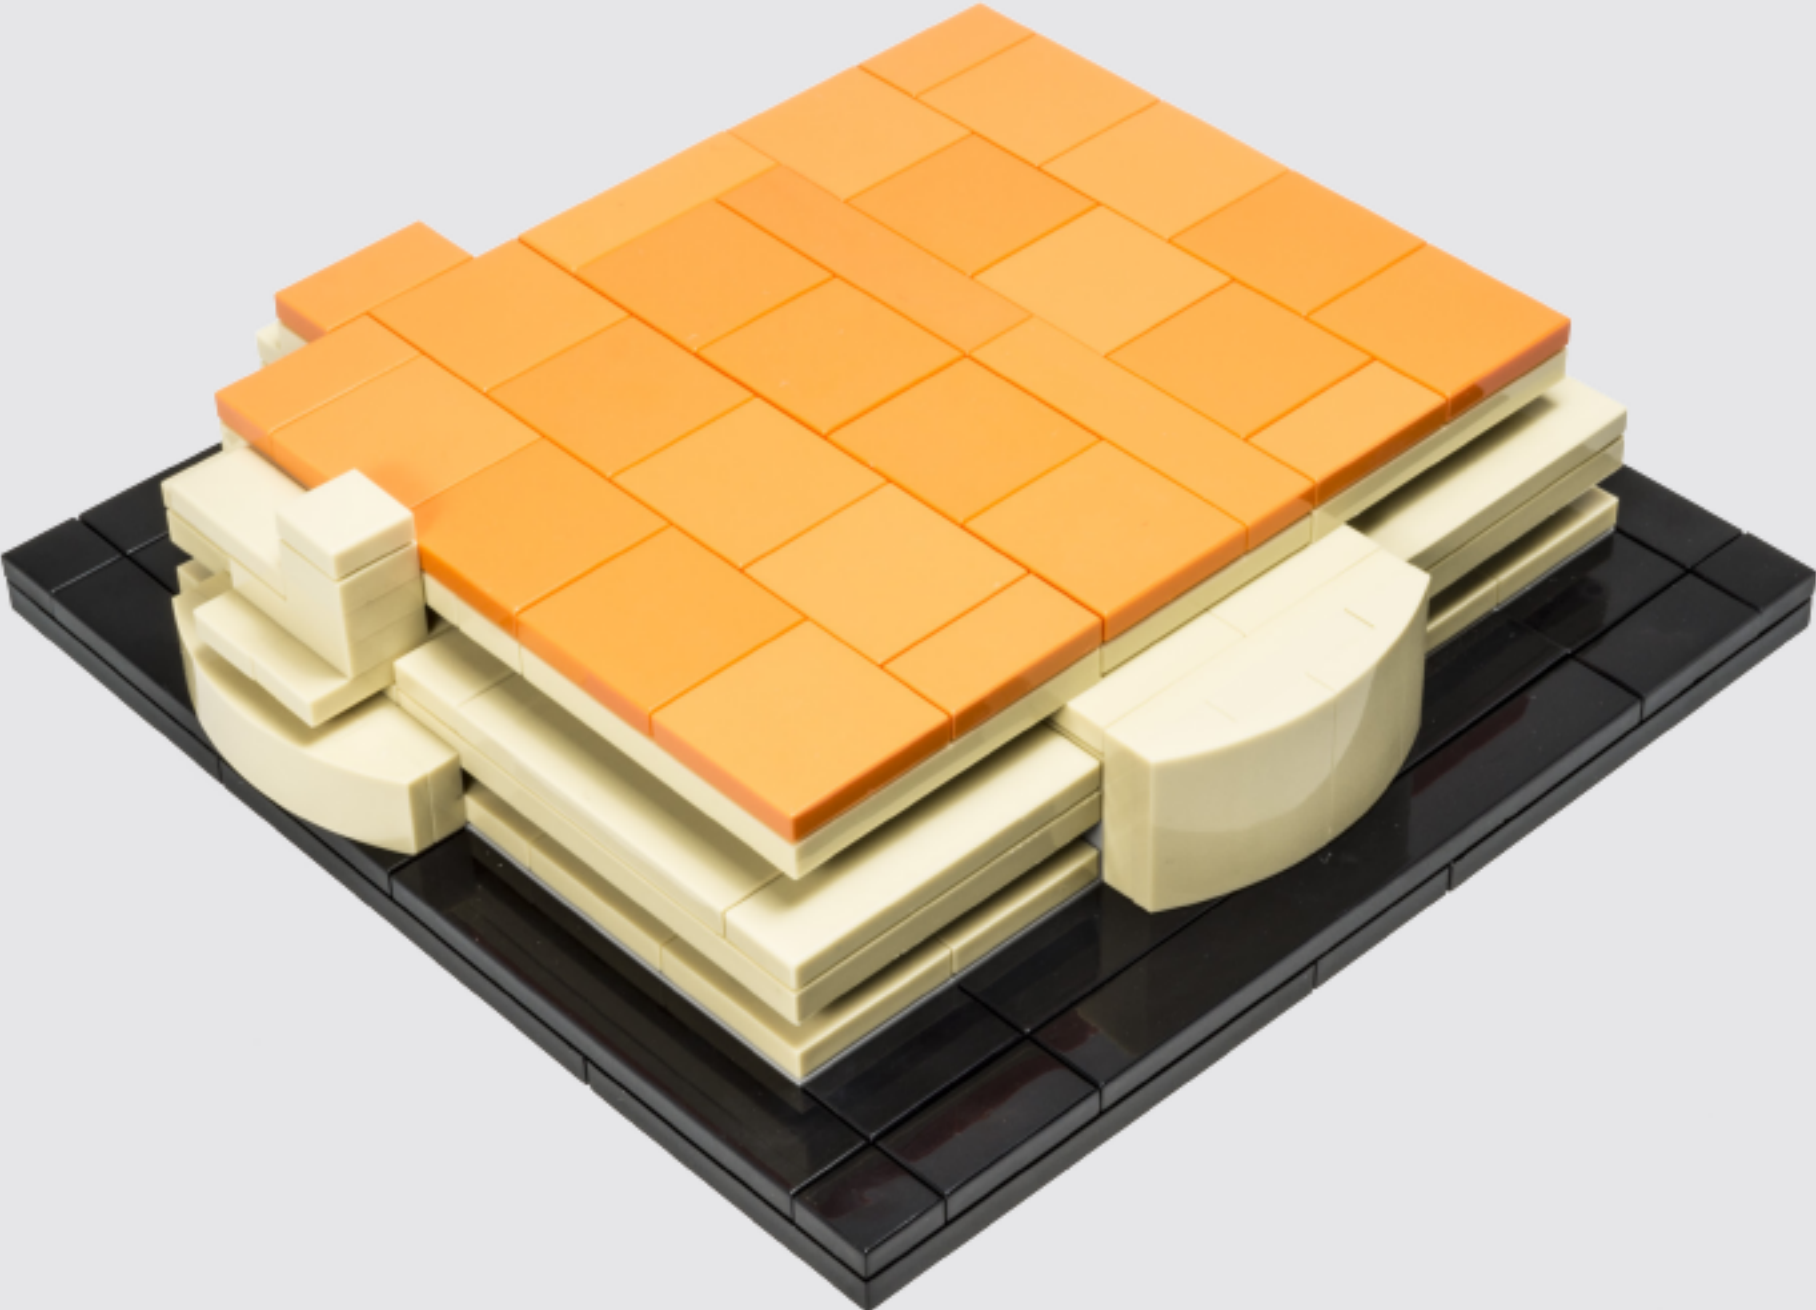

6309 Carpinteria Avenue  
Carpinteria, CA 93013

Procore HQ

| Revision | Date |
|----------|------|
|          |      |
|          |      |
|          |      |
|          |      |

Sheet Title

FOOTINGS &  
FOUNDATIONS

Sheet Number

A - 15