
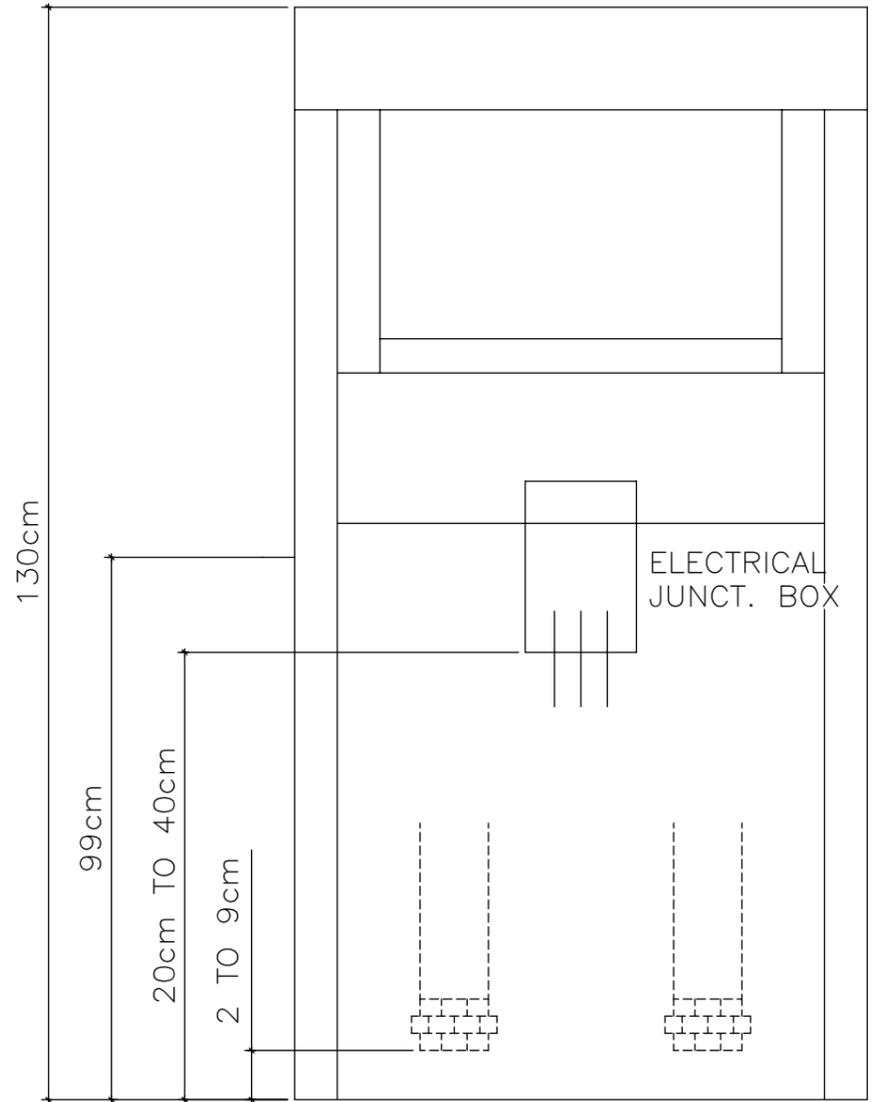


BACK

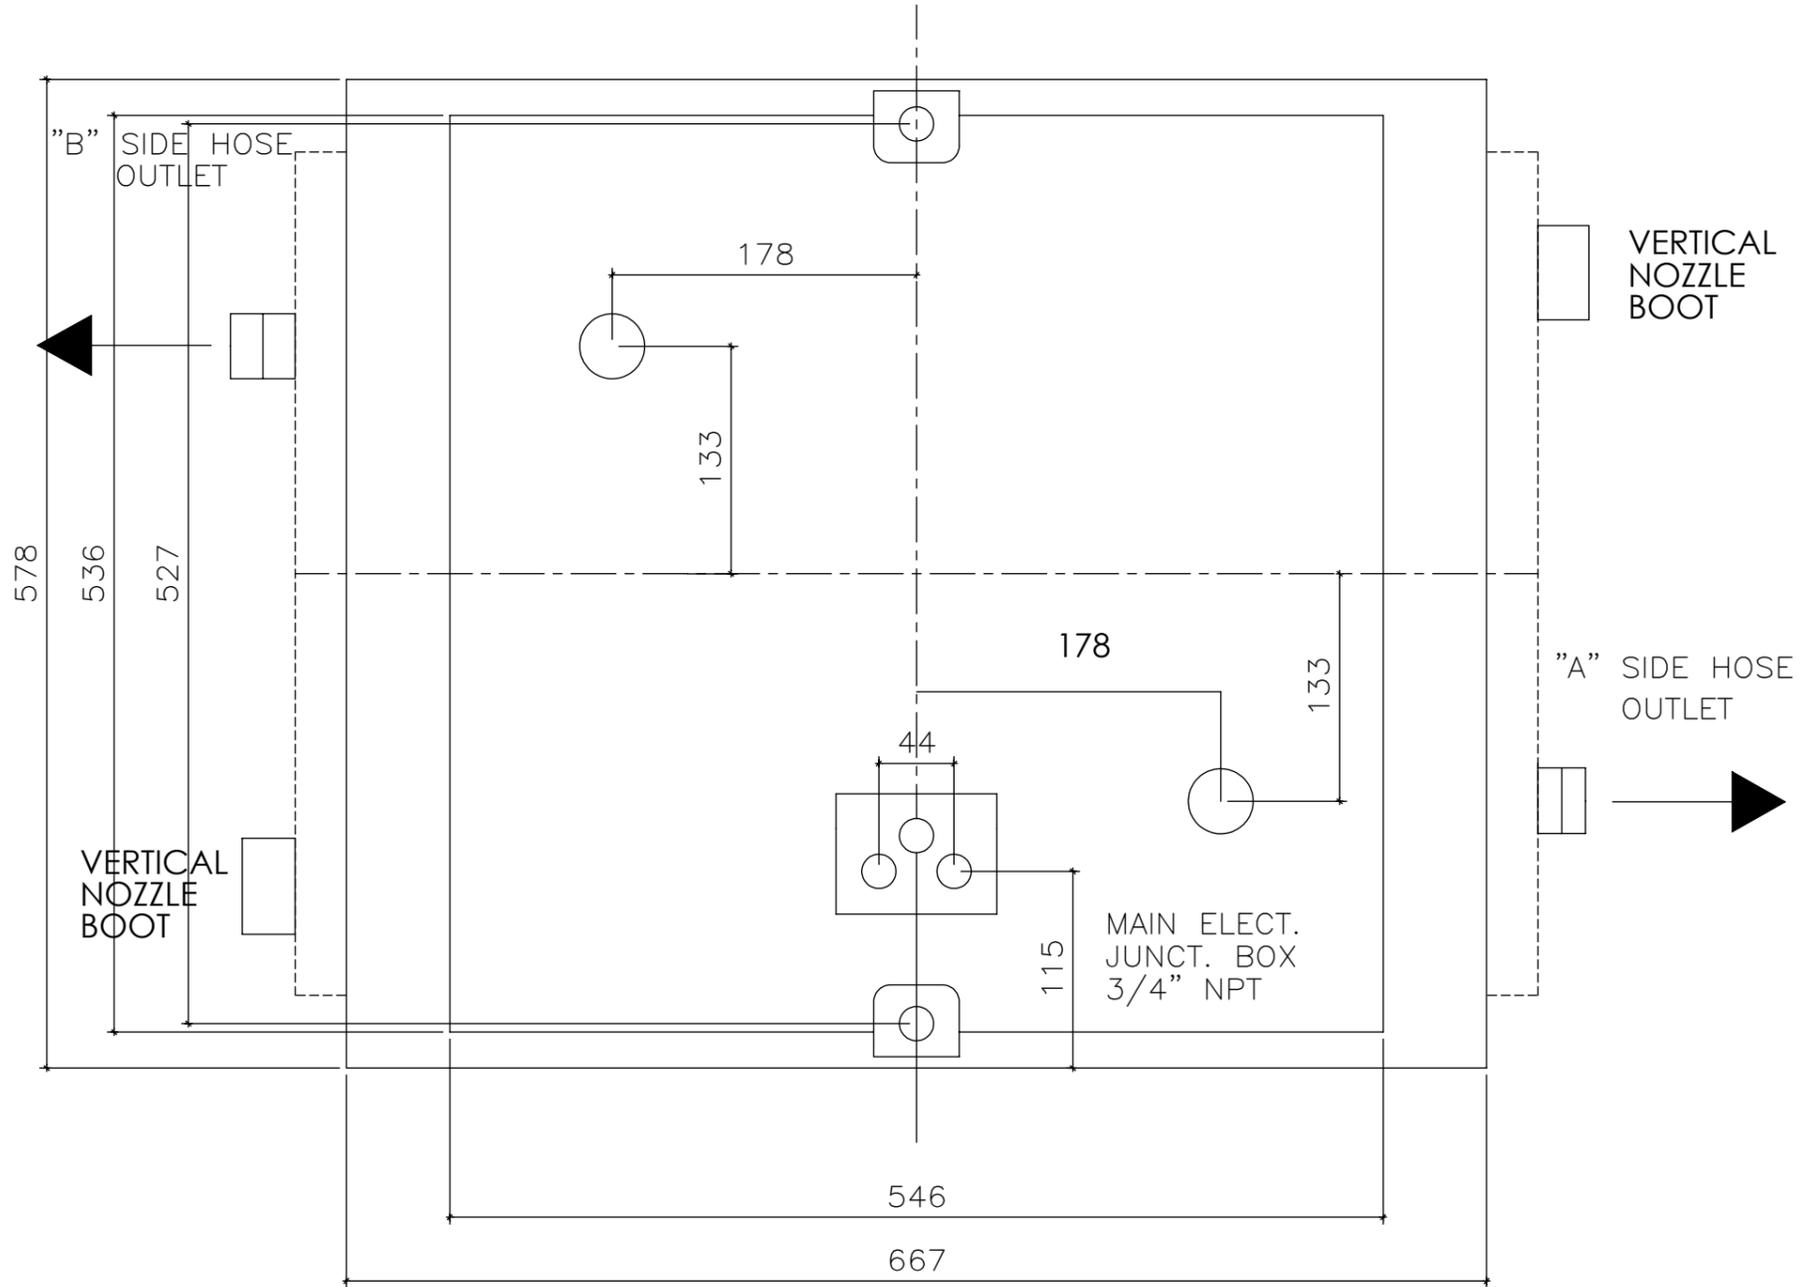

ELEVATIONS
NTS

FOR RAISED OUTLETS

FRONT

Revisions			DRAWN BY:	CLIENT FILE No.
REV.	DESCRIPTION	DRAWN APP'D. DATE	CWS	CAD FILE No.
			DATE DRAWN:	
			05 / 08 / 2015	
			DRAWING SCALE:	PLOT SCALE
			CHECKED BY:	PLOT DATE

**BASE DETAILS FOR
HS-DSAT**

RDR	
<small>USA - ISSAGUA WASH. 98027 CANADA 5069 BERESFORD ST. BURNABY B.C. V5J 1H8</small>	
DRAWING NO.	REV.